


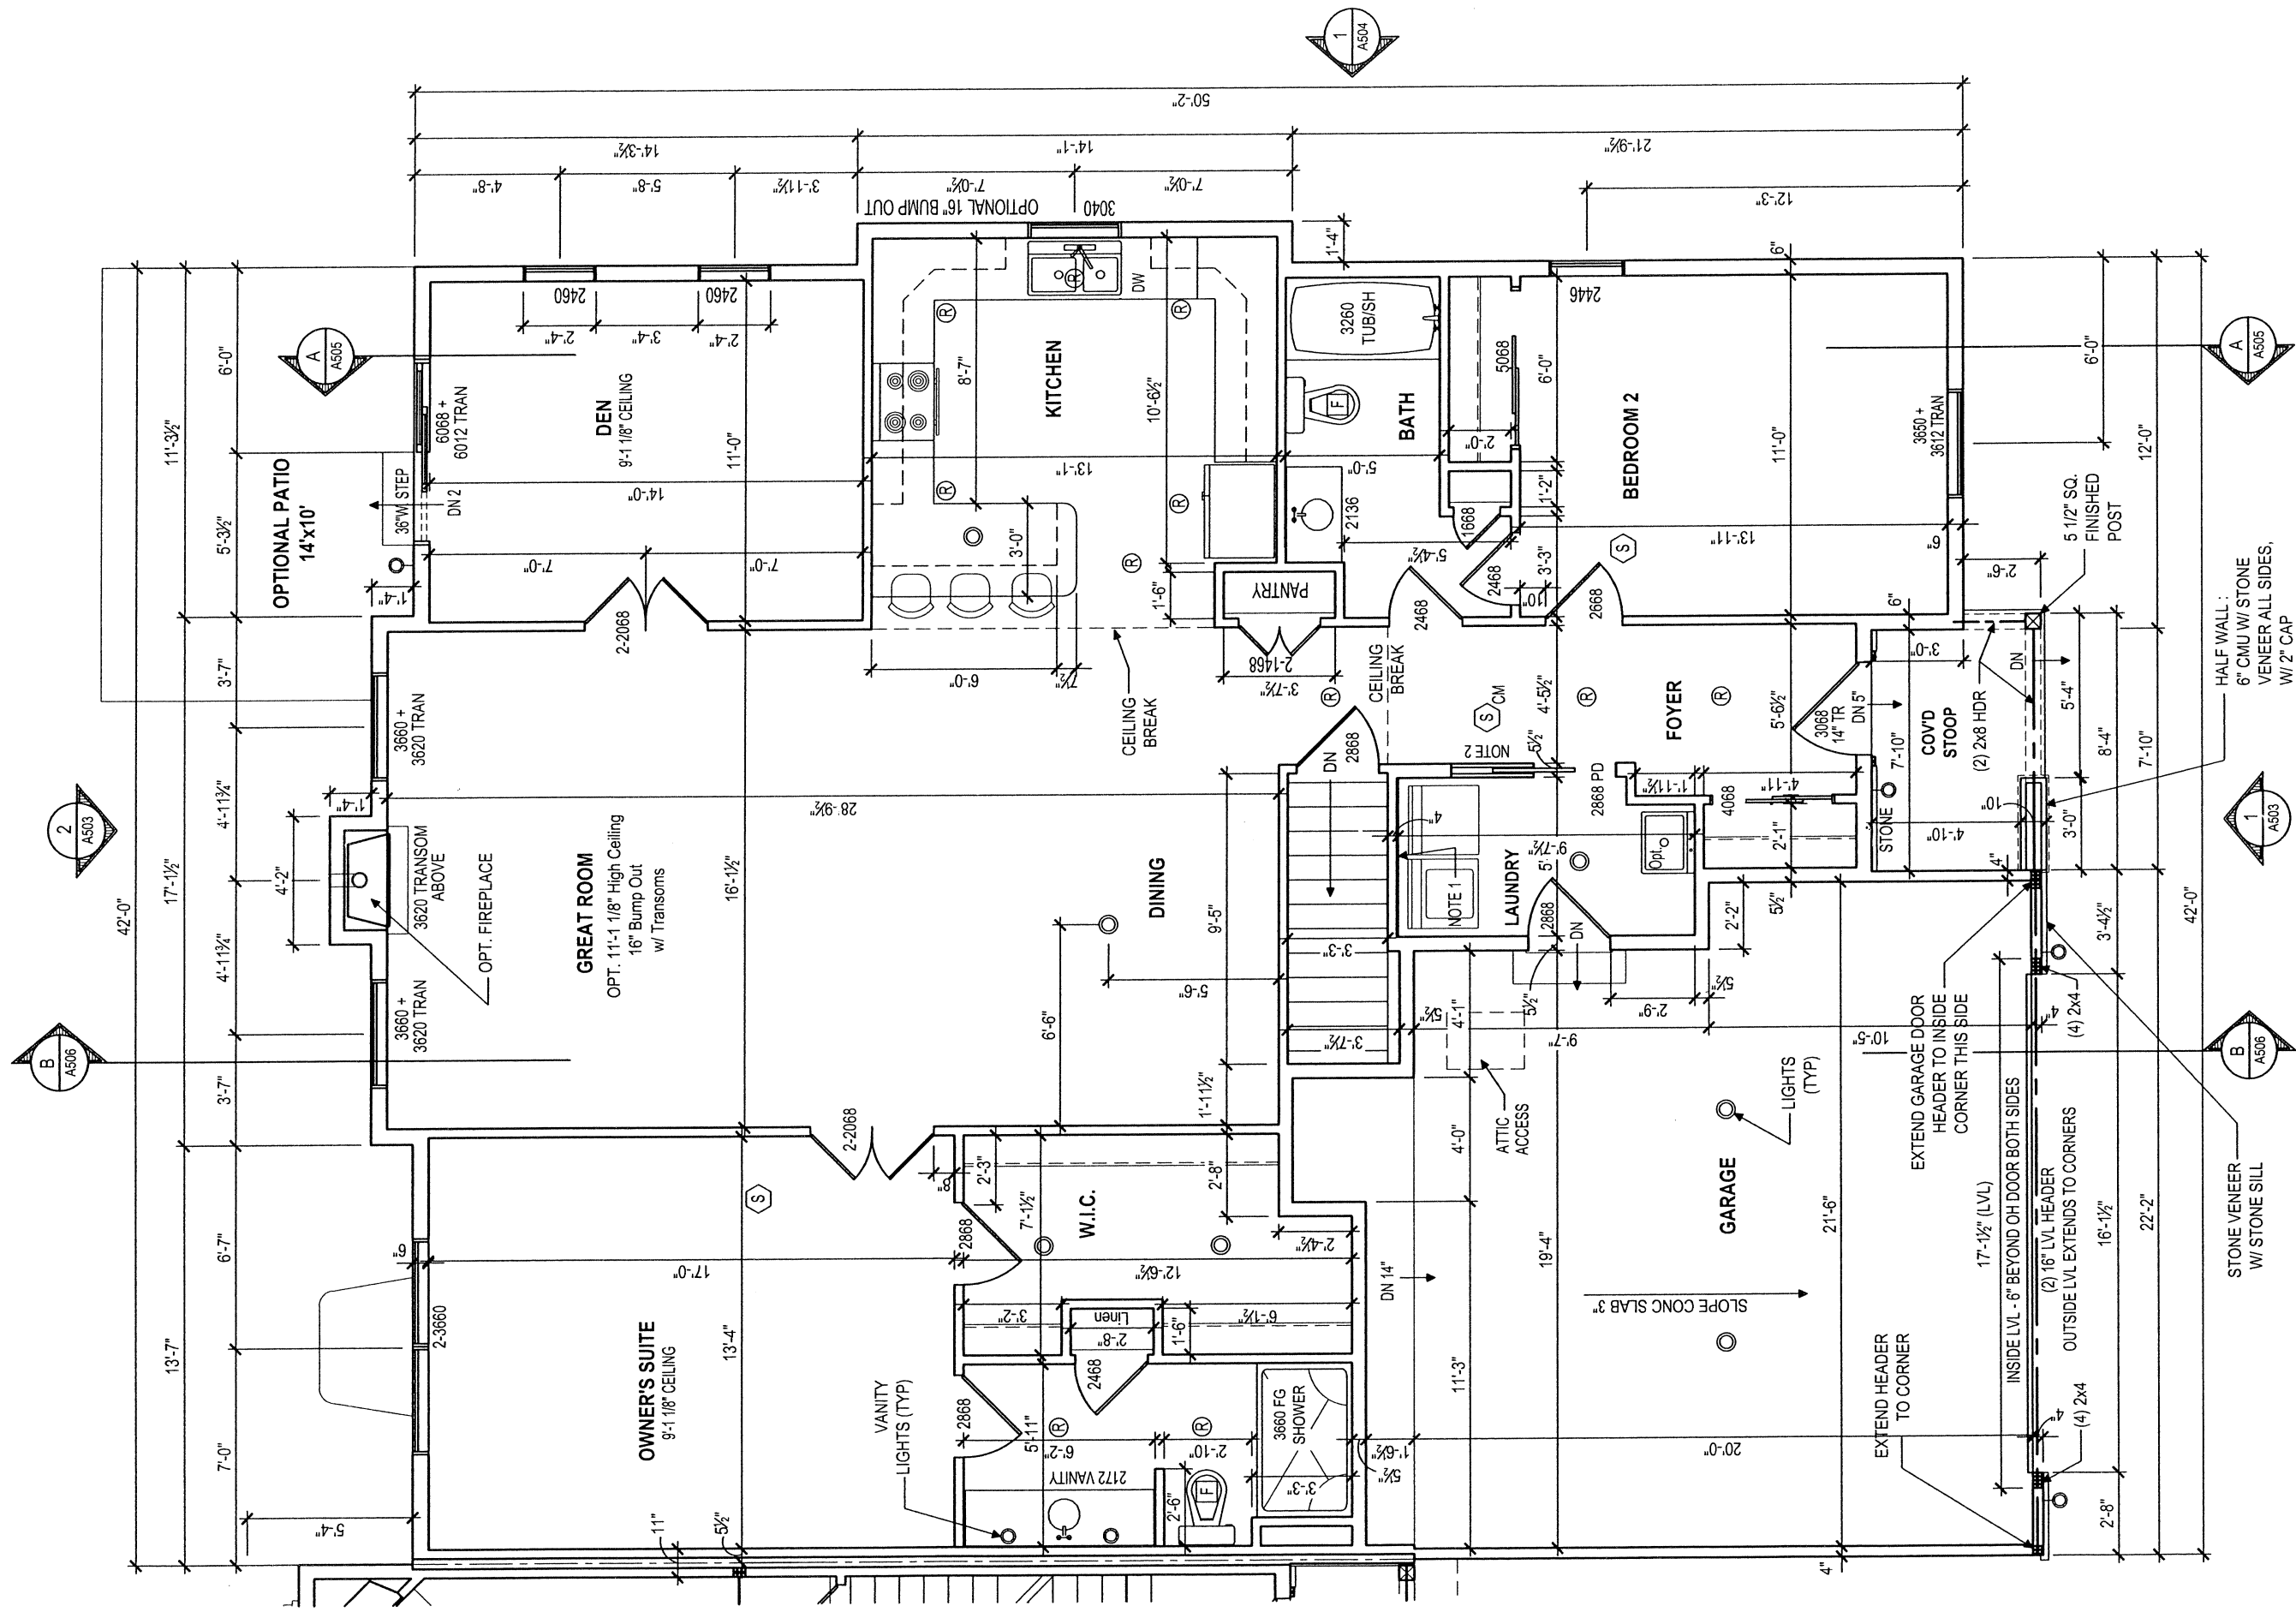

NOTE 1:
PACK OUT WALL BEHIND
WASHER & DRYER 1/2" TO
CREATE 4" STUD CAVITY

NOTE 2:
2x6 WALL @ POCKET DOOR

HUTTON - FLOOR PLAN
SCALE: 3/16"=1'-0" 9'-1 1/8" WALL HEIGHT

PEREGRINE: HUTTON RANCH #62 821 TALON WAY COLUMBIA, PA 17512 WEST HEMPFIELD TOWNSHIP		 Millfield CONSTRUCTION COMPANY 2130 MARIETTA AVENUE P.O. BOX 6370 LANCASTER, PA 17603 717-293-0293	THIS DRAWING IS THE PROPERTY AND COPYRIGHT OF MILLFIELD CONSTRUCTION COMPANY AND MAY NOT BE USED OR COPIED WITHOUT THE EXPRESS WRITTEN PERMISSION OF MILLFIELD CONSTRUCTION COMPANY
ISSUE DATE: FEBRUARY 26, 2024			
LATEST REVISION DATE: MAY 13, 2024			
PROJECT NO. NDS 24-22			
DWG NO. A502			