



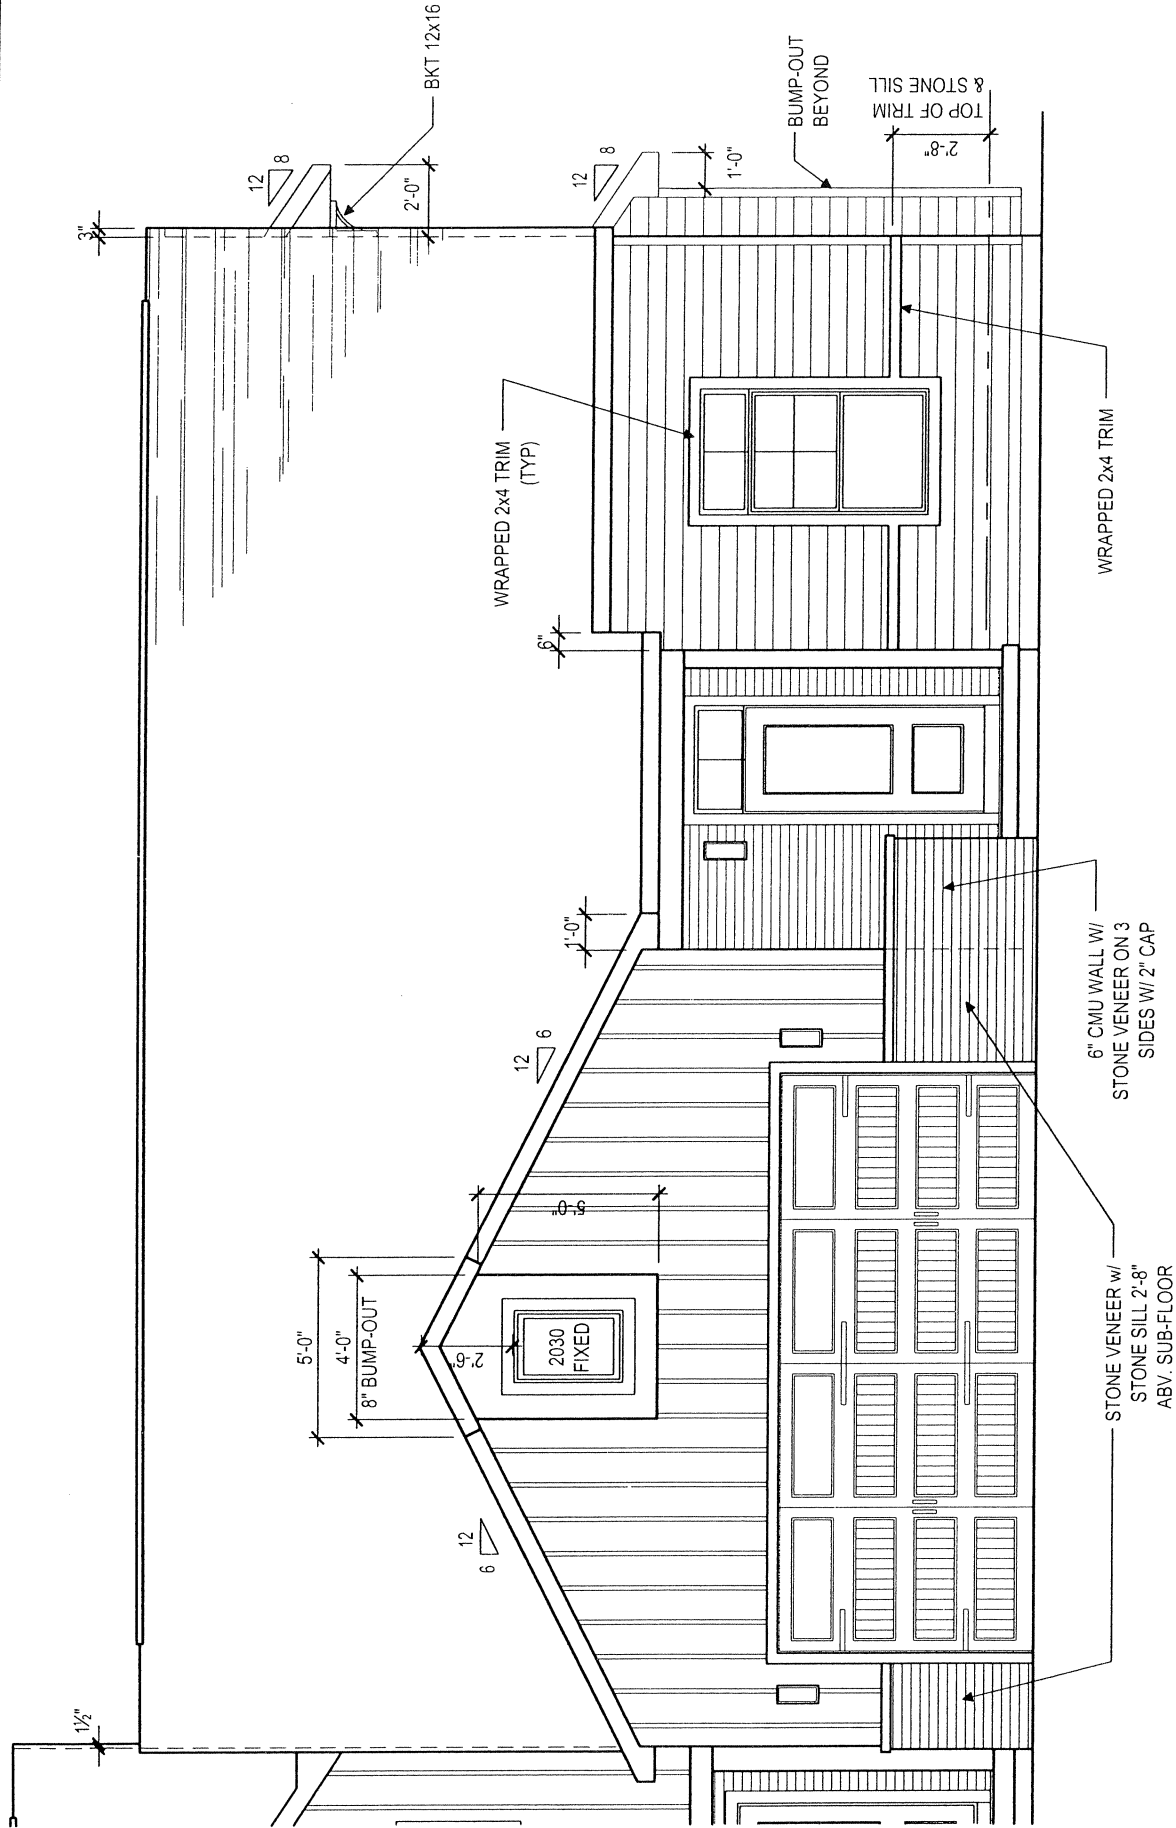

HUTTON - FRONT ELEVATION

SCALE: 3/16"=1'-0"

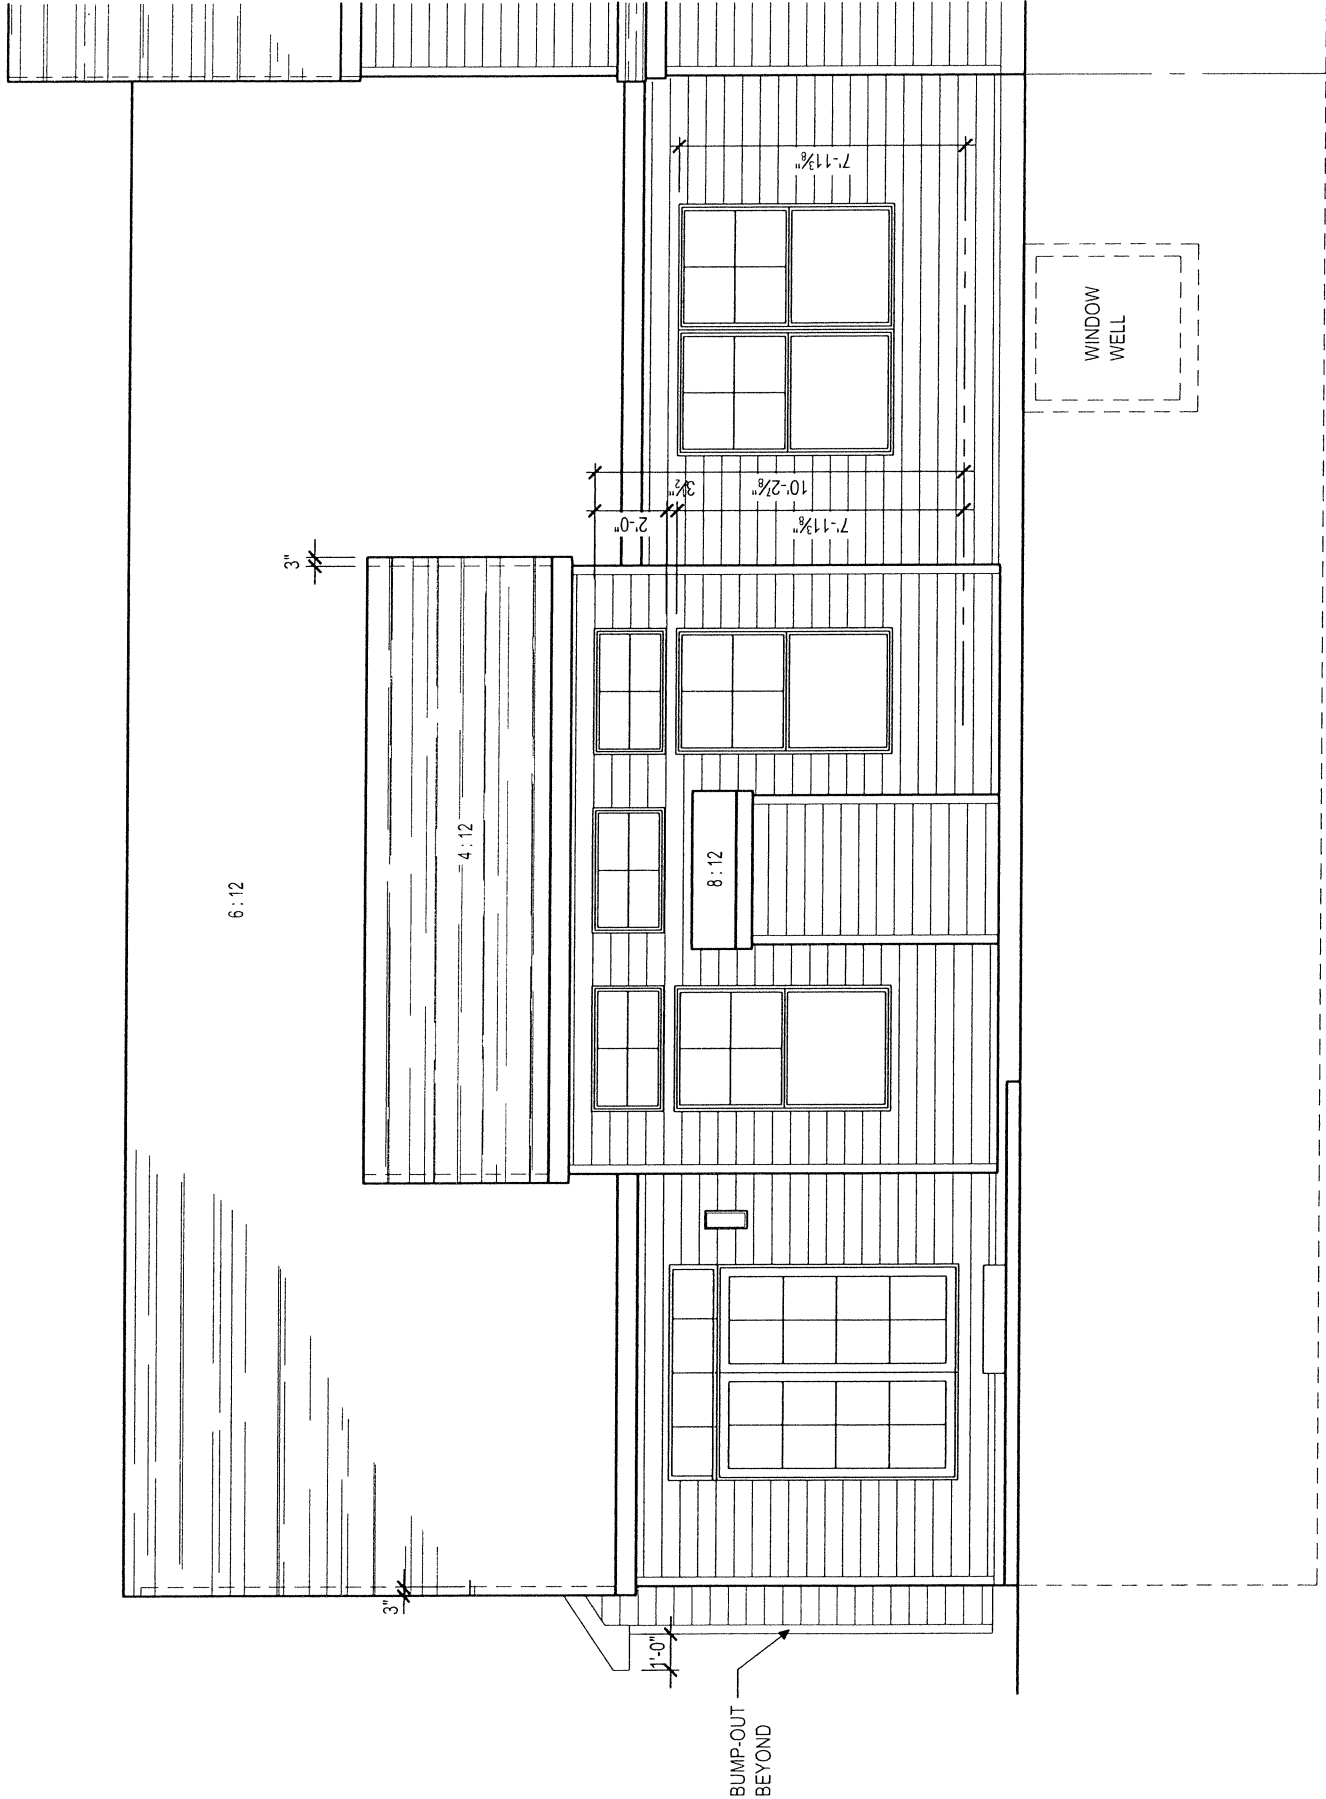

HUTTON - REAR ELEVATION

SCALE: 3/16"=1'-0"

(4) UNIT TOWNHOUSE:

PEREGRINE: HUTTON RANCH #62
821 TALON WAY
COLUMBIA, PA 17512
WEST HEMPFIELD TOWNSHIP

ISSUE DATE:
FEBRUARY 26, 2024

LATEST REVISION
DATE:

PROJECT NO.
NDS 24-22

DWG NO.

A503



Millfield
CONSTRUCTION COMPANY
2130 WARETTA AVENUE
P.O. BOX 6370
LANCASTER, PA 17603
717-293-0293

THIS DRAWING IS THE PROPERTY AND
COPYRIGHT OF MILLFIELD CONSTRUCTION
COMPANY AND MAY NOT BE USED OR COPIED
WITHOUT THE EXPRESS WRITTEN PERMISSION
OF MILLFIELD CONSTRUCTION COMPANY