



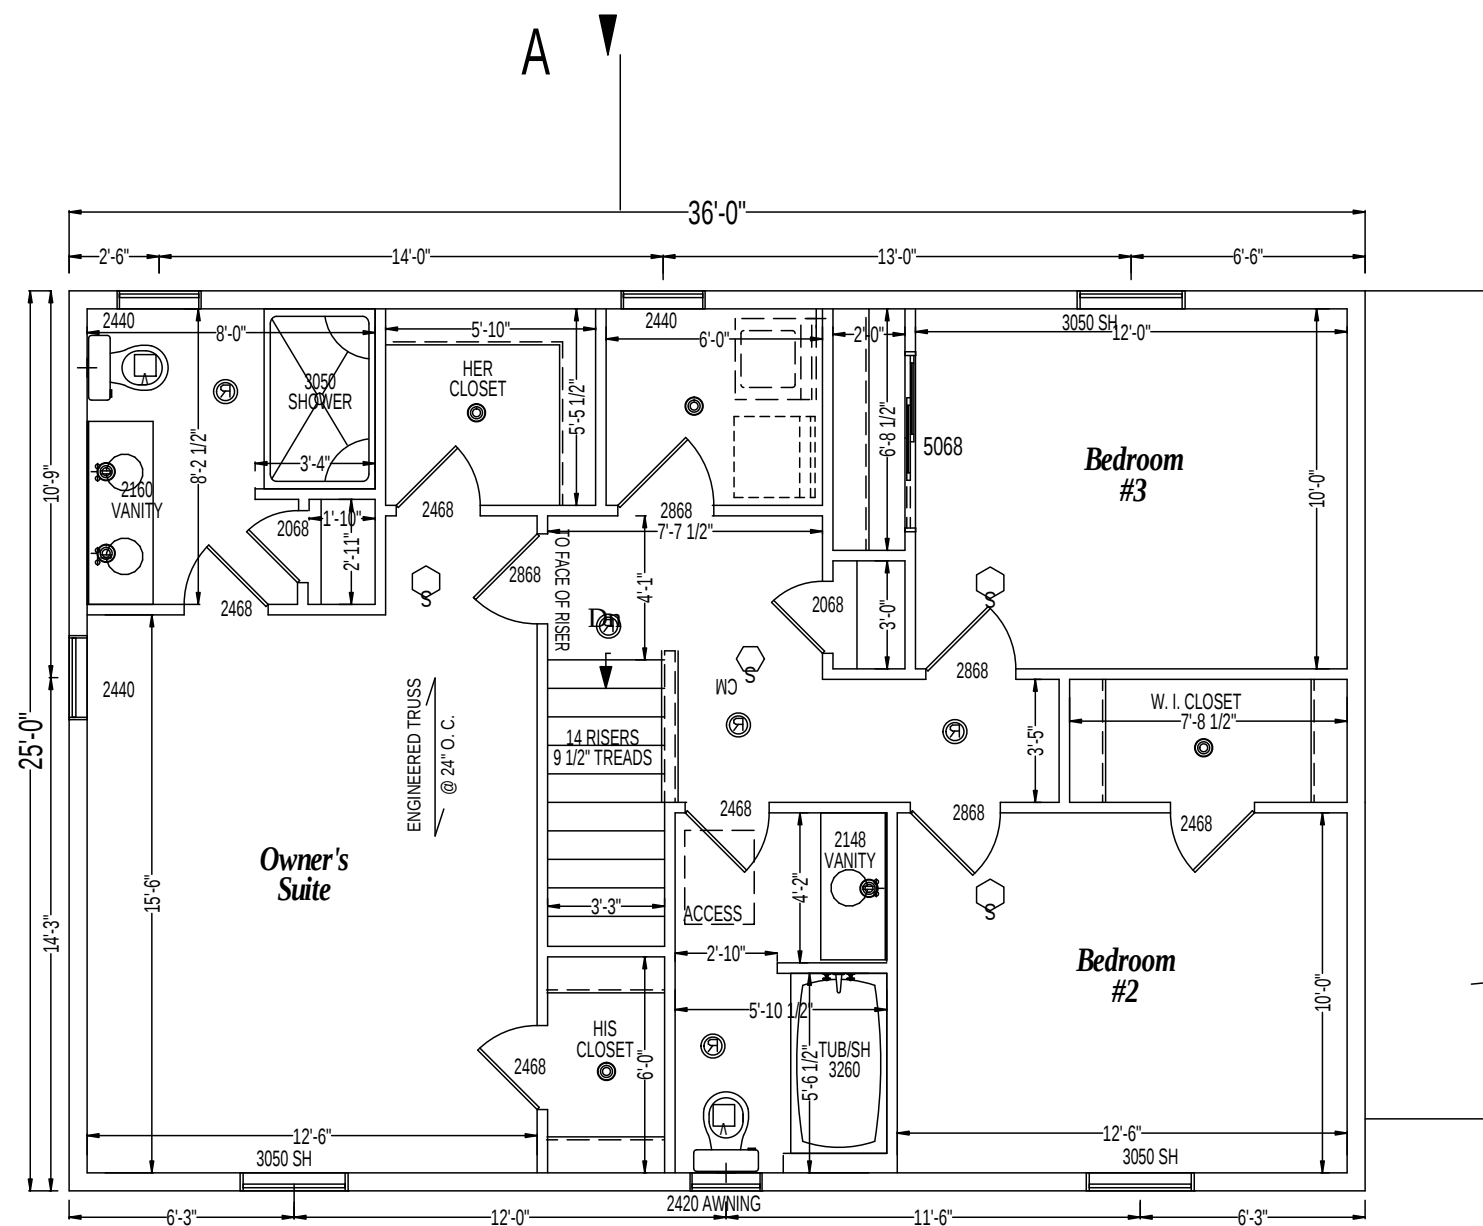

SECOND FLOOR PLAN

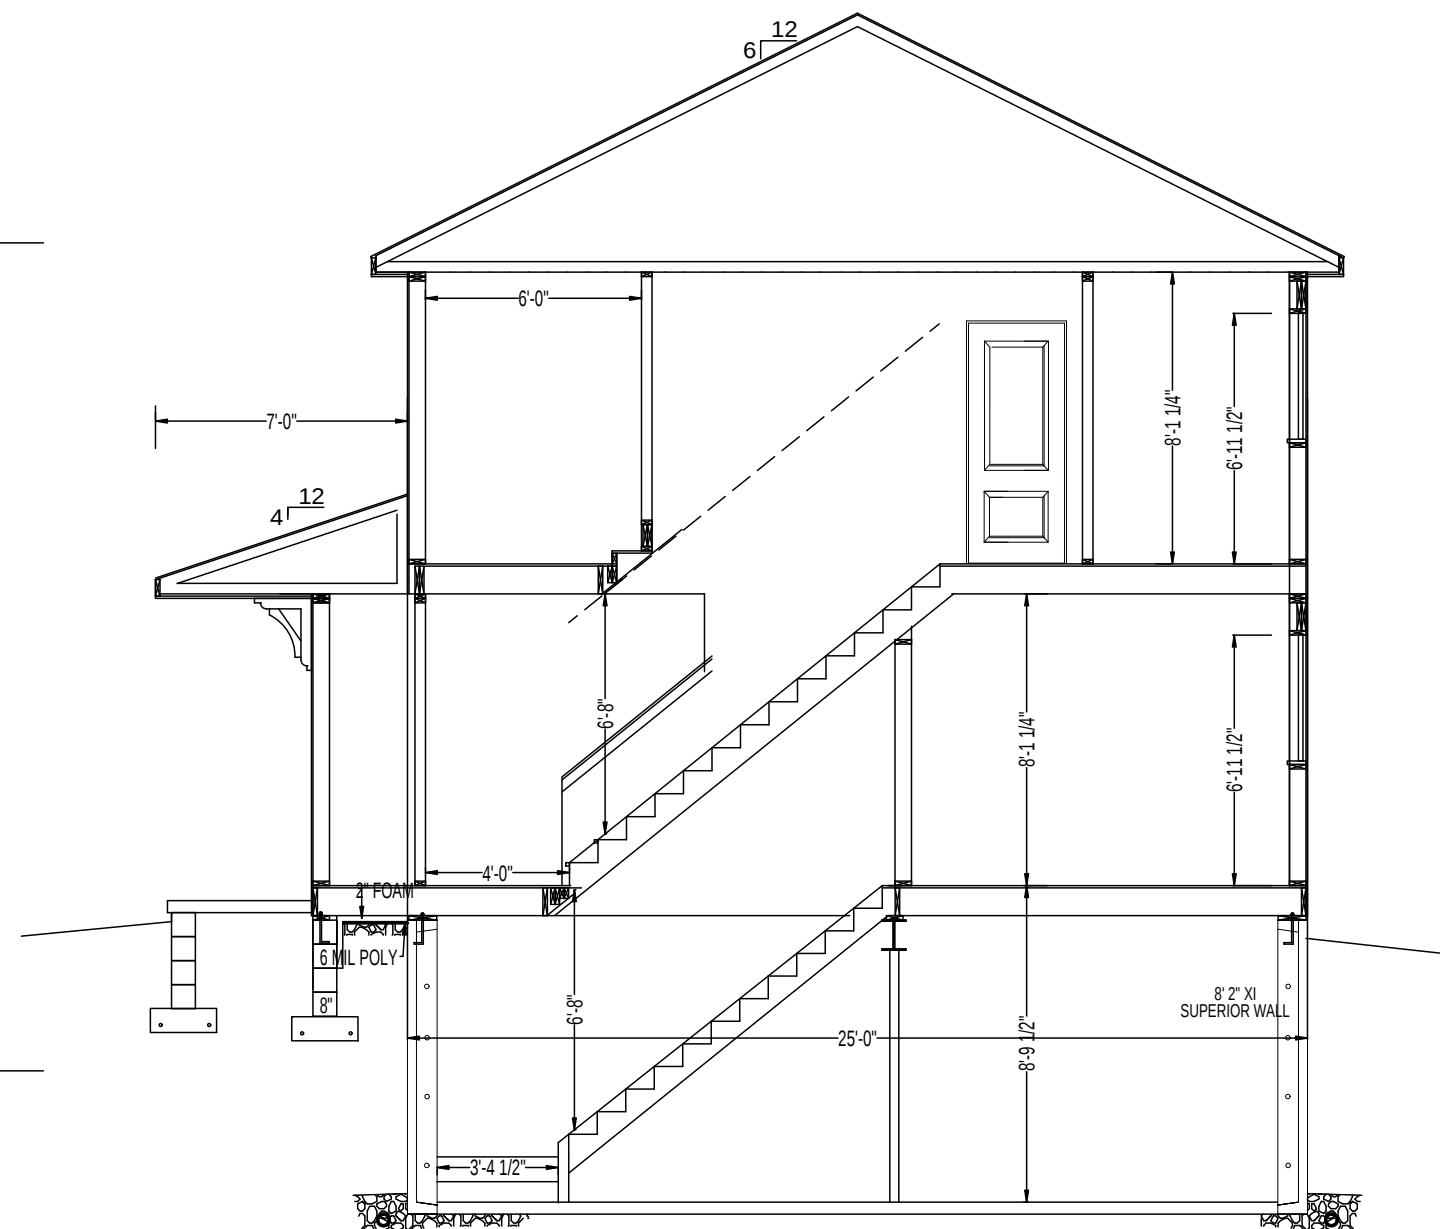

NOTE TO HOME PURCHASERS:

NOTE TO HOME PURCHASERS:
In the event there are items shown on this drawing that are not called for by the Neighborhood Features or the Purchase Agreement addenda, they will be corrected during construction without notice to Purchaser.



Millfield
CONSTRUCTION
COMPANY

2130 MARIETTA AVE LANCASTER PA 17603
(717) 293-0293 www.milfield.com

Wilson Place

East Hempfield Twp
Lancaster County, PA

The Tea Rose Plan
Lot # 1
1720 Wilson Avenue

06/20/2020

SCALE 3/16" = 1' 0"

JOB NUMBER:

SHEET

4

LAST REVISION DATE	07/06/2020
--------------------	------------

This drawing is the property and copyright of Millfield Construction Company and may not be used or copied without the express written permission of Millfield Construction Company