


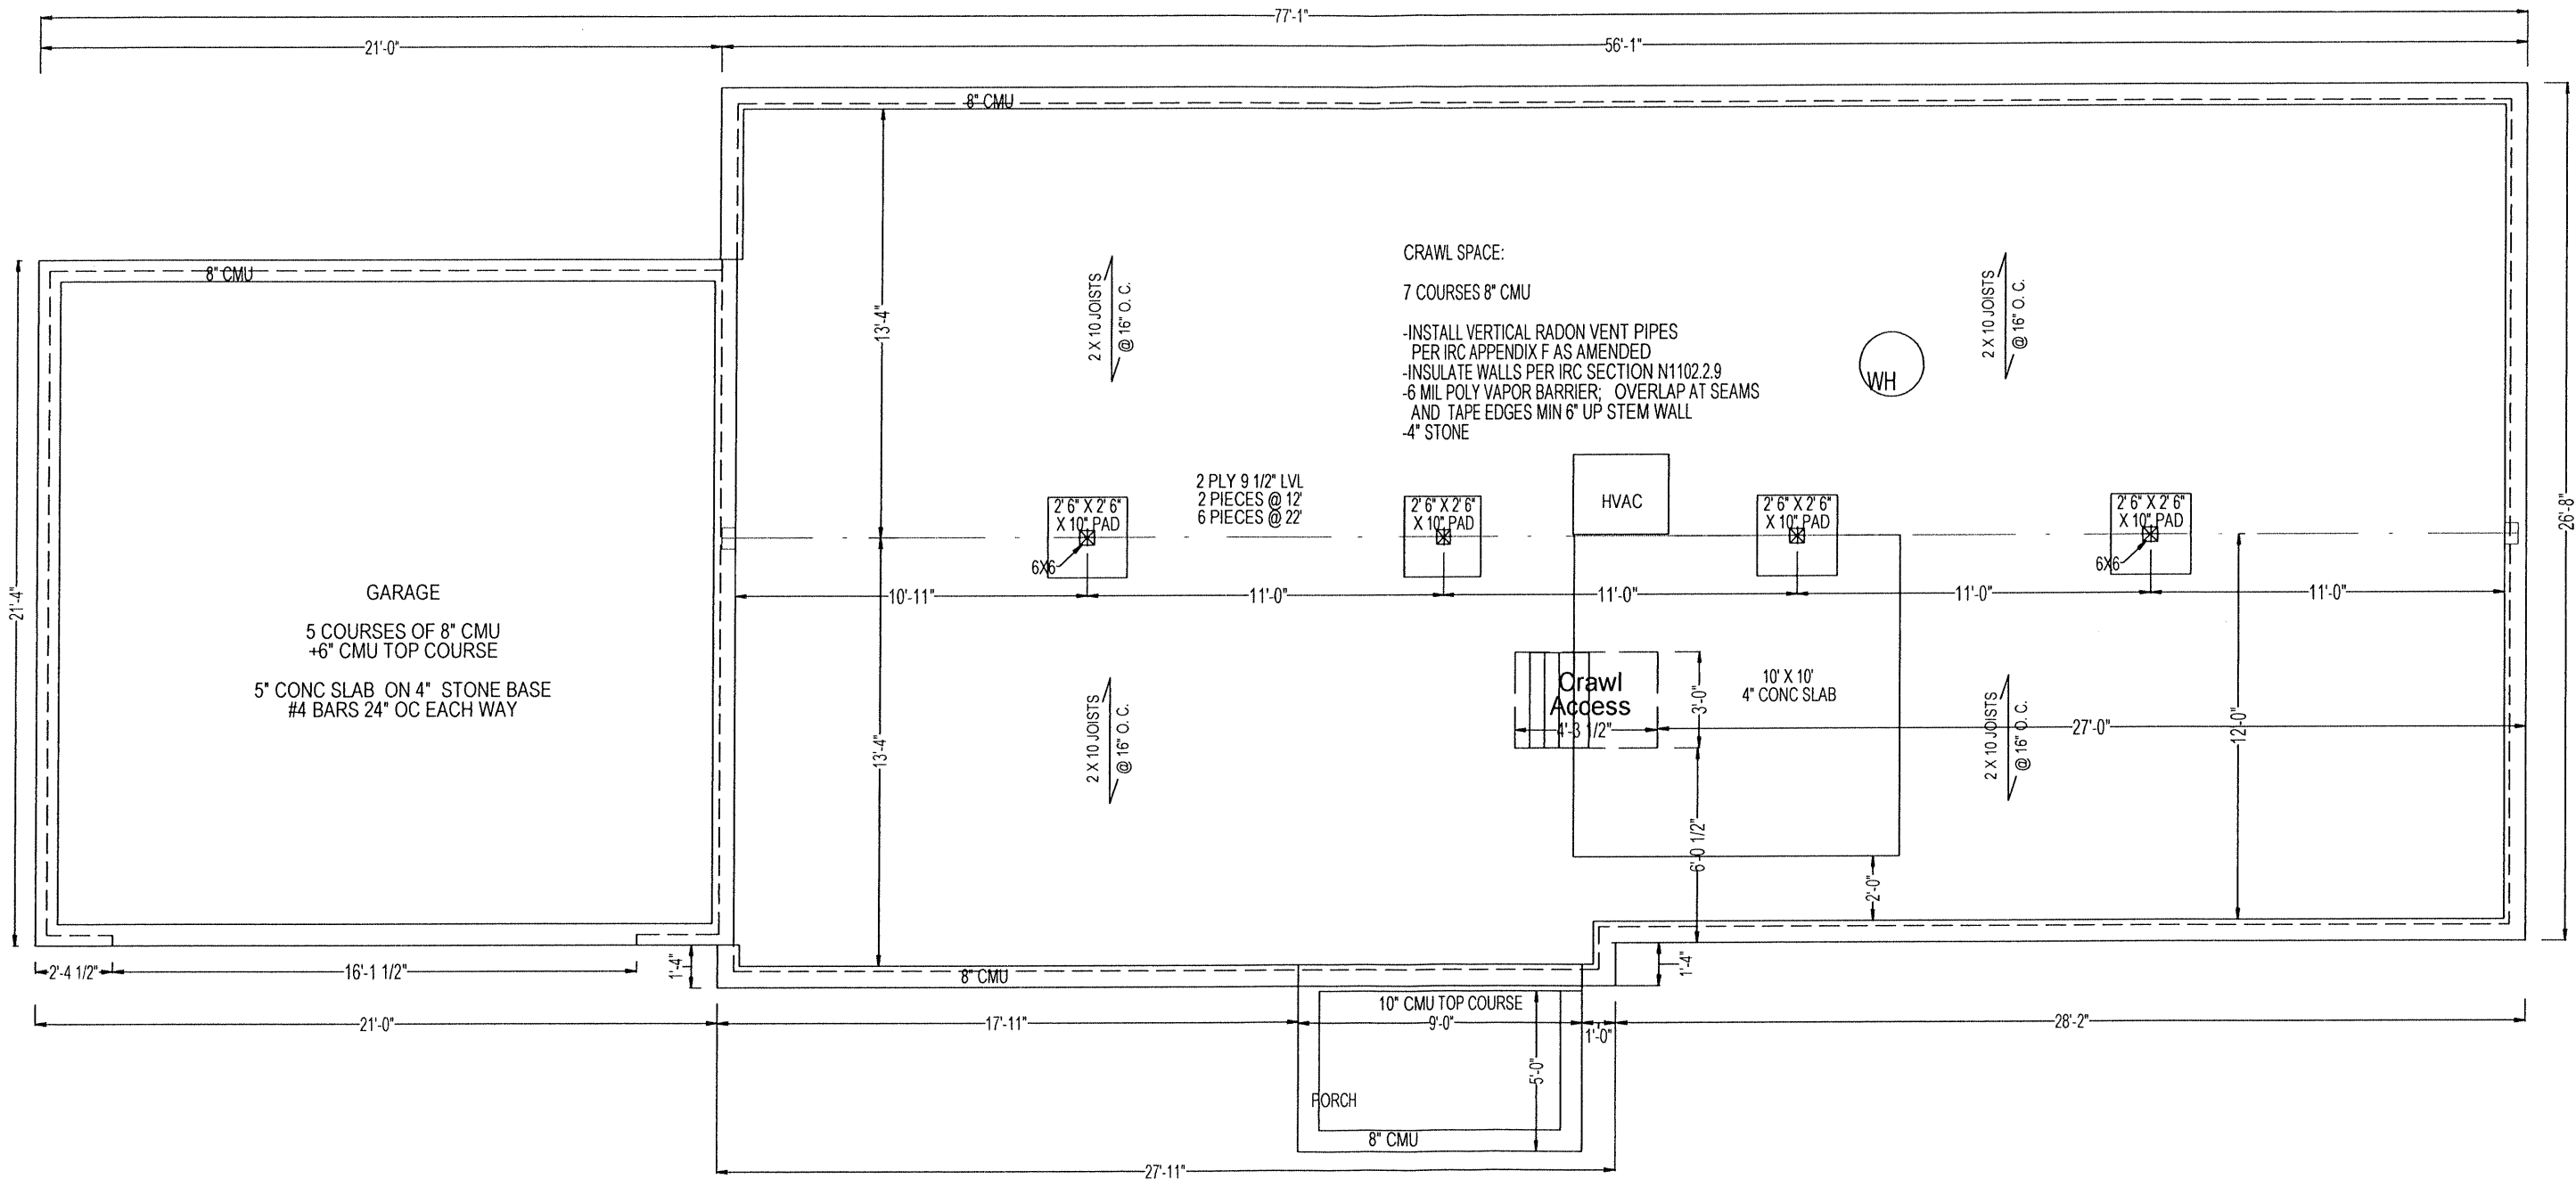

Foundation Plan

NOTE TO HOME PURCHASERS:
In the event there are items shown on this drawing that are not called for by the Neighborhood Features or the Purchase Agreement addenda, they will be corrected during construction without notice to Purchaser.

LAST REVISION DATE	
This drawing is the property and copyright of Milfield Construction Company and may not be used or copied without the express written permission of Milfield Construction Company	

03/05/2021
SCALE 3/16" = 1' 0"
JOB NUMBER:

SHEET 2
