


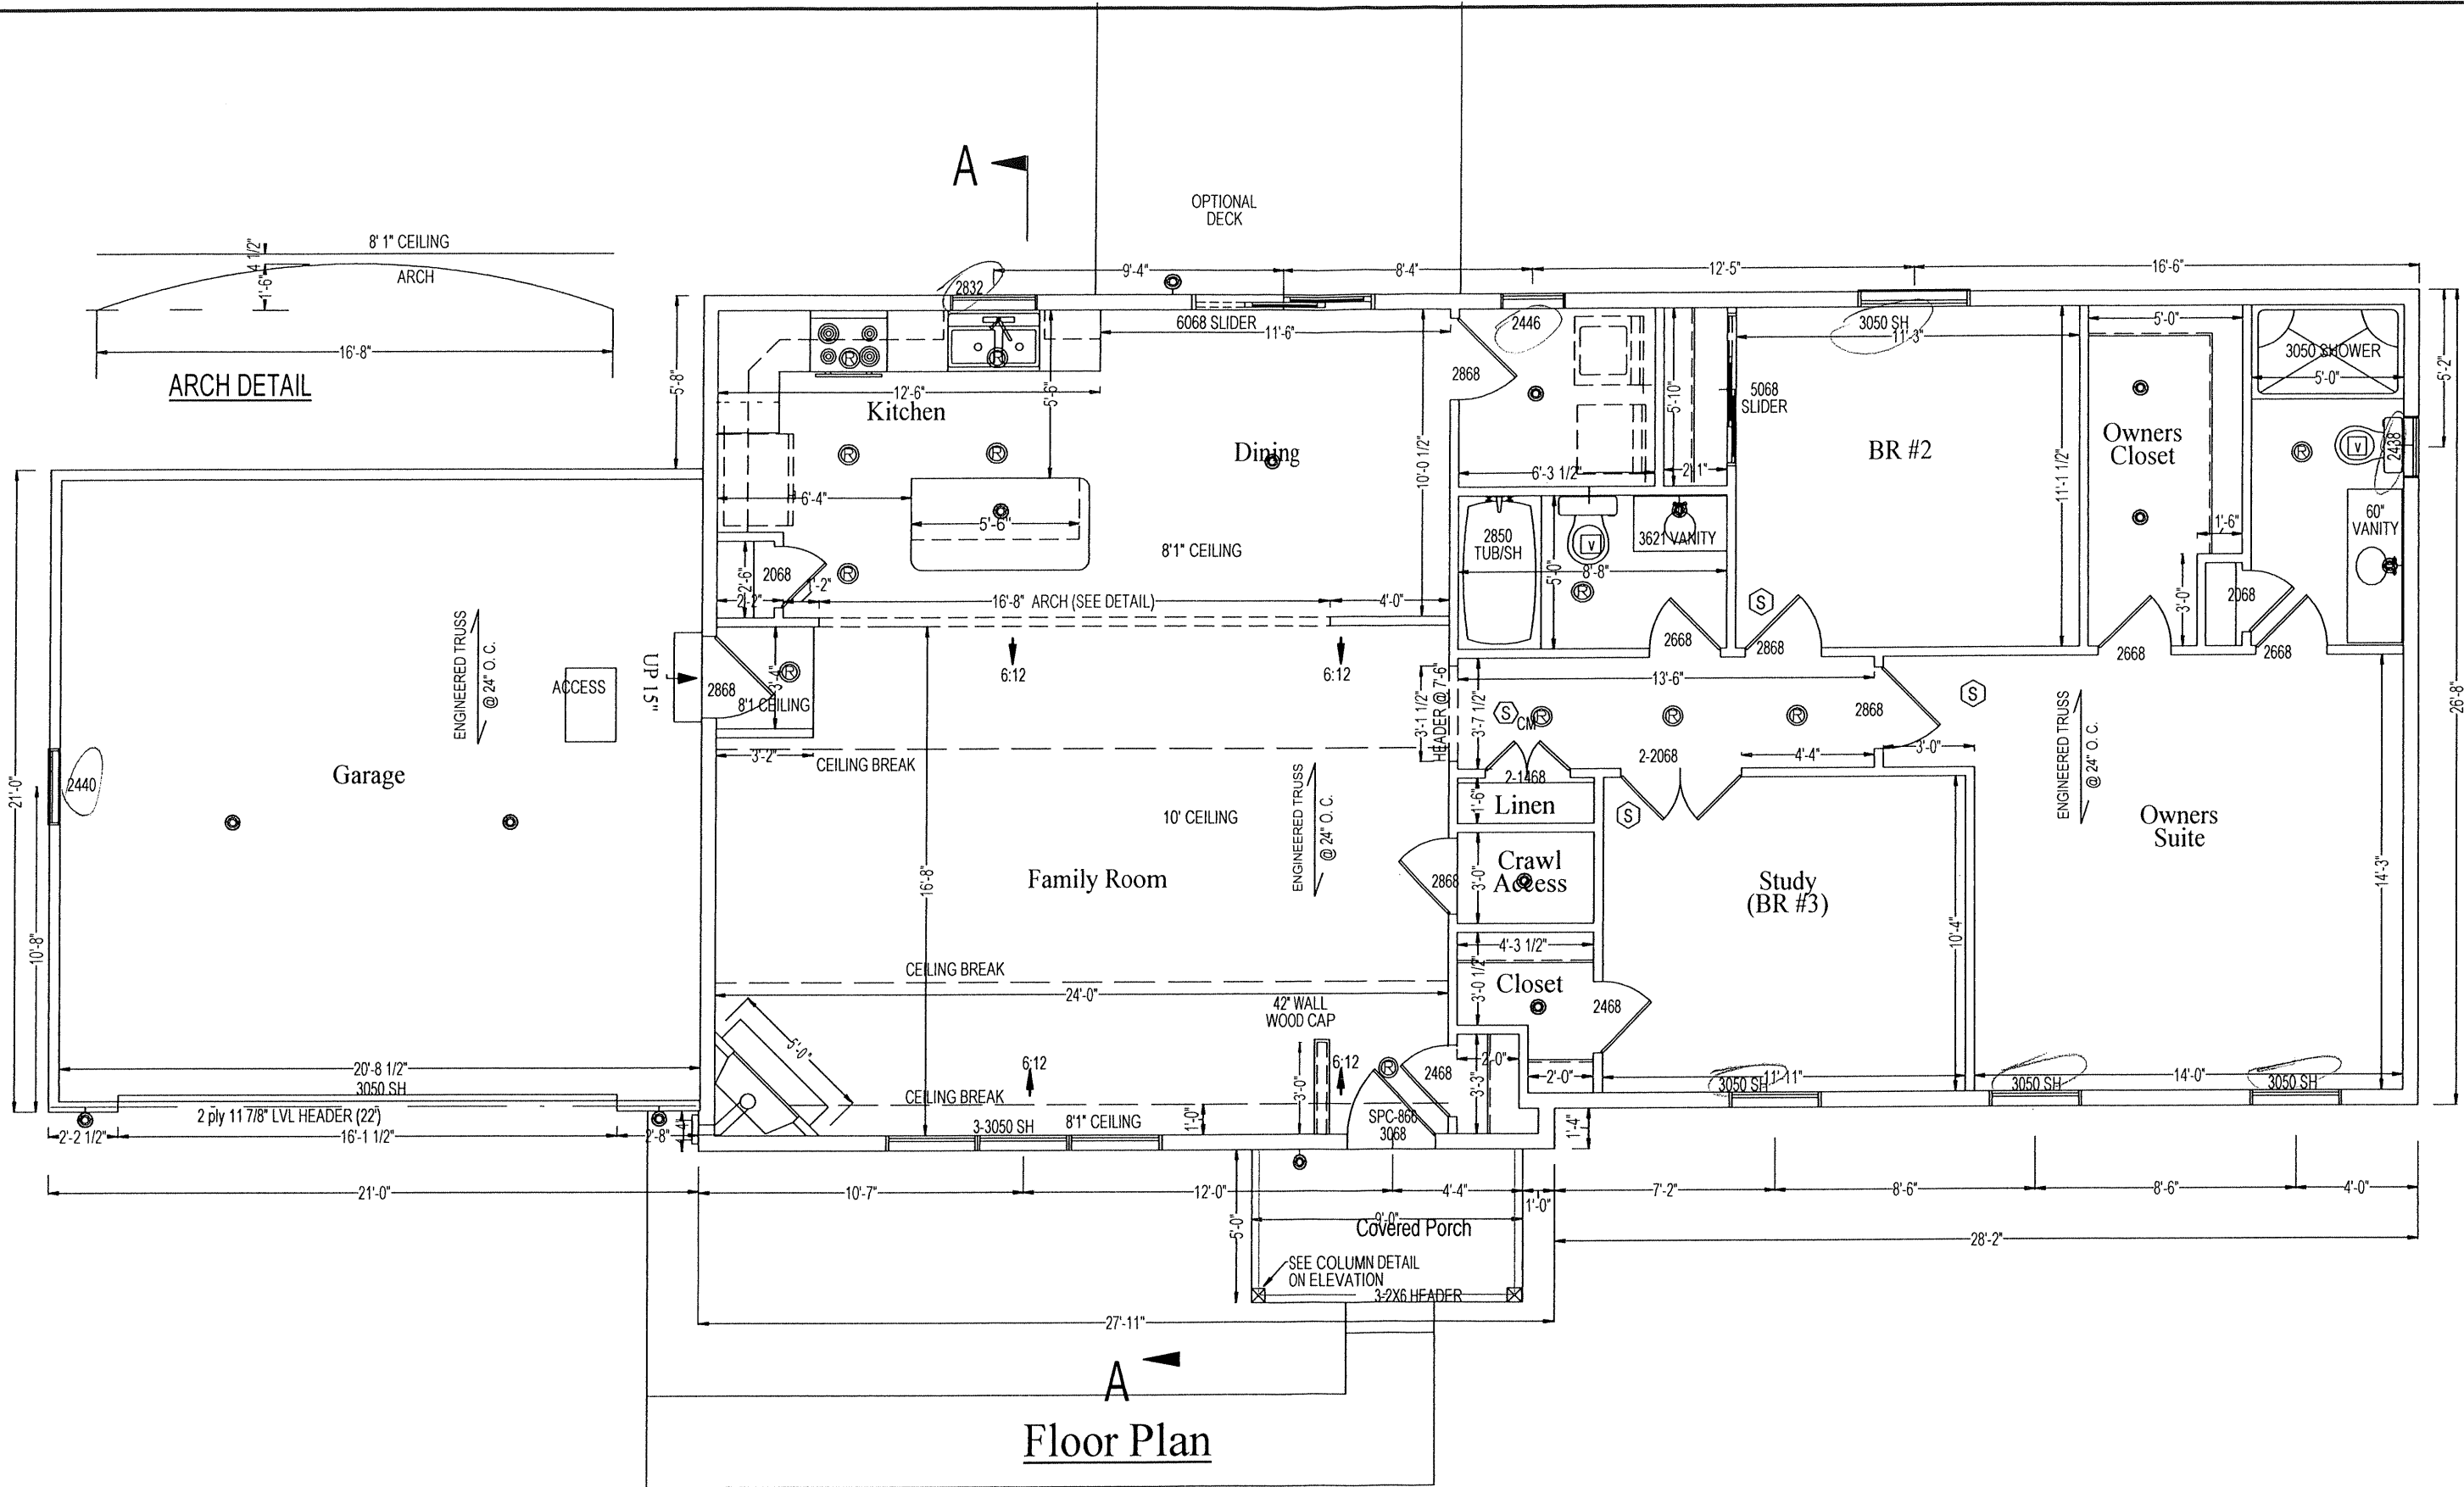

Floor Plan

Floor Plan

NOTE TO HOME PURCHASERS:  
In the event there are items shown on this drawing that are not called for by the Neighborhood Features or the Purchase Agreement addenda, they will be corrected during construction without notice to Purchaser.

LAST REVISION DATE

This drawing is the property and copyright of Millfield Construction Company and may not be used or copied without the express written permission of Millfield Construction Company

**Milfield**  
CONSTRUCTION  
COMPANY

2130 MARIETTA AVE LANCASTER PA 17603  
(717) 293-0293 WWW.milfield.com

**Wilson Place**  
East Hempfield Twp  
Lancaster County, PA

The Orchid Plan  
Lot # 2  
1710 Wilson Avenue

03/05/2021

SCALE 3/16" = 1' 0"

JOB NUMBER:

SHEET  
**3**