



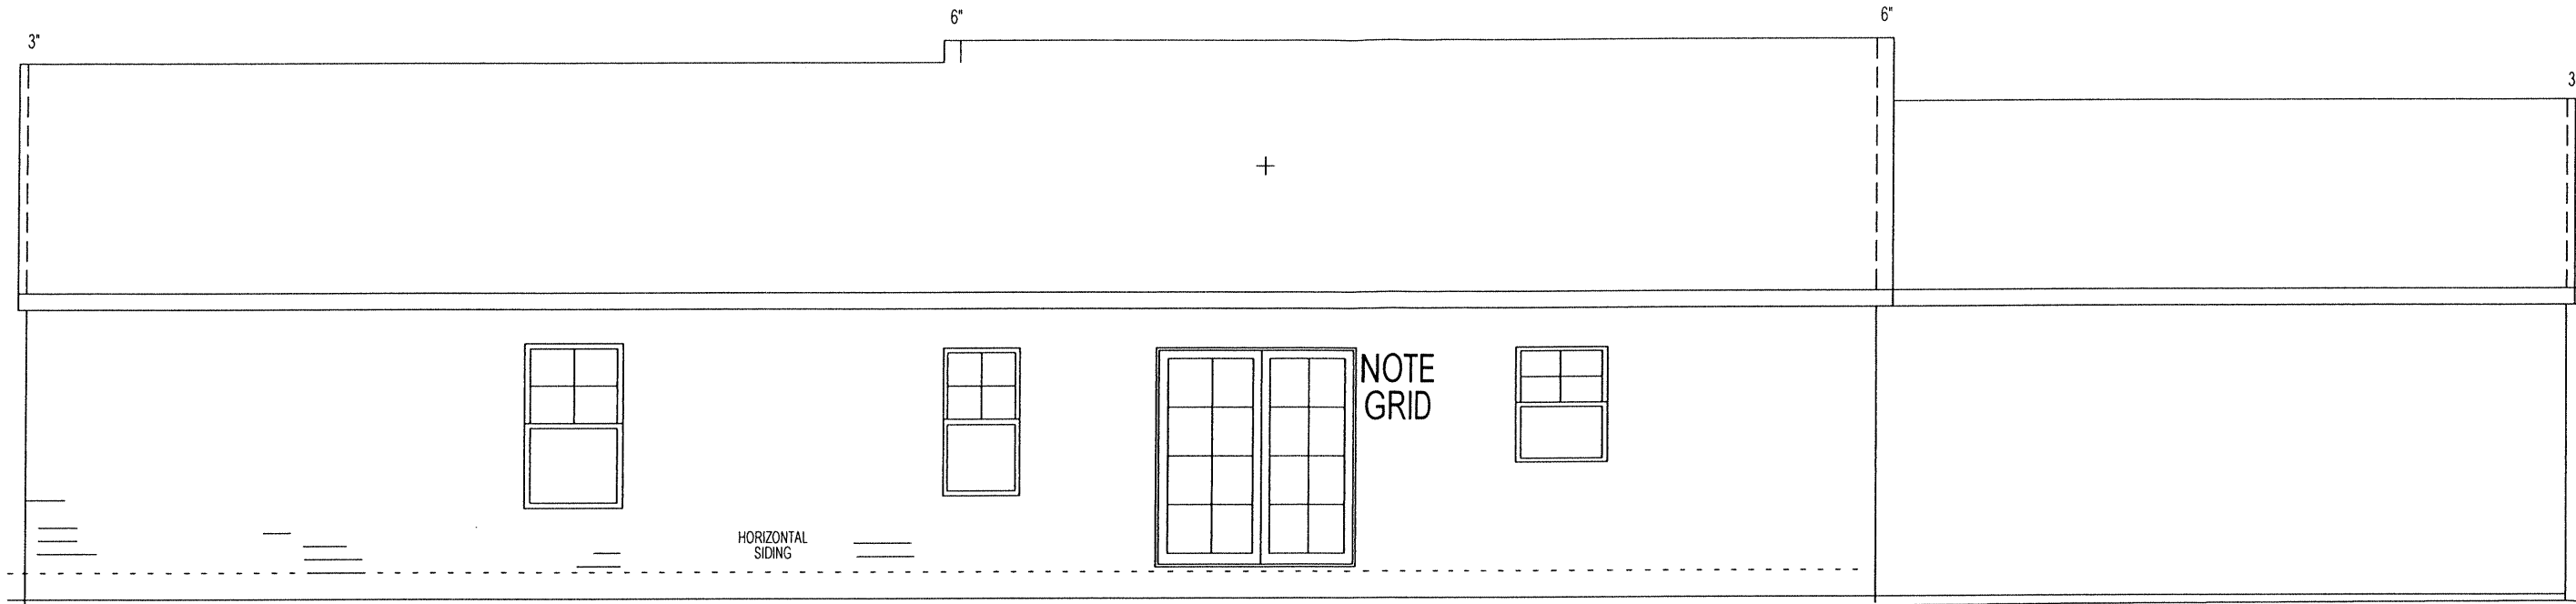

Rear Elevation

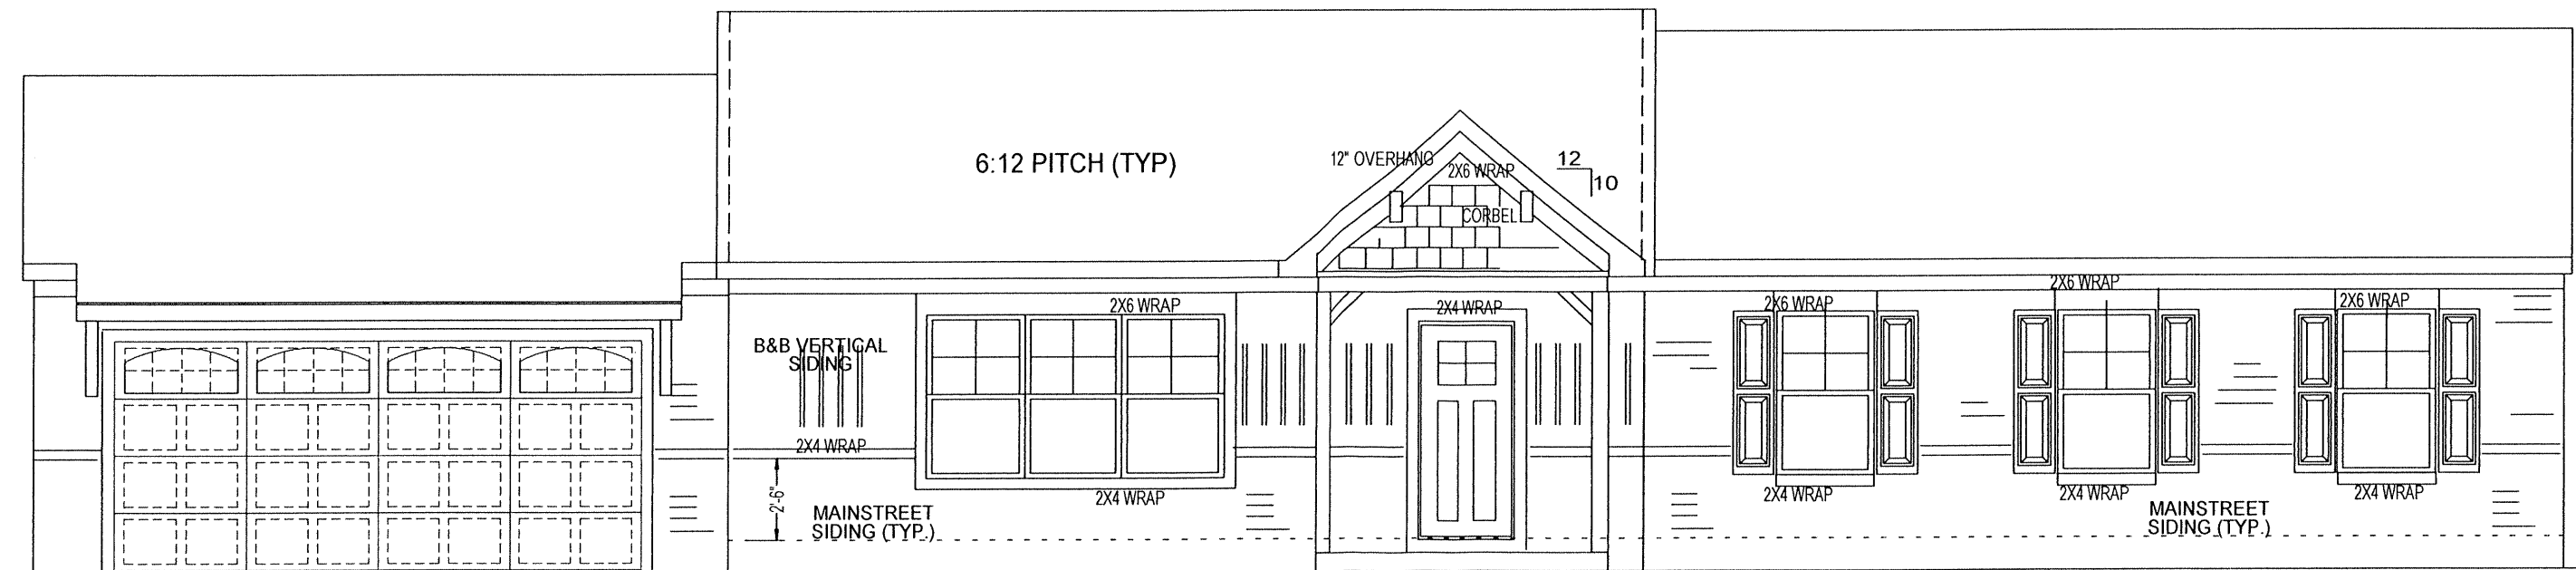

Front Elevation



Millfield
CONSTRUCTION
COMPANY
2130 MARIETTA AVE LANCASTER PA 17603
(717) 293-0283 WWW.MILLFIELD.COM

Wilson Place
East Hempfield Twp
Lancaster County, PA

The Orchid Plan
Lot # 2
1710 Wilson Avenue

03/05/2021

SCALE 3/16" = 1' 0"

JOB NUMBER:

SHEET

5

LAST REVISION DATE

This drawing is the property and copyright of Millfield Construction Company and may not be used or copied without the express written permission of Millfield Construction Company

NOTE TO HOME PURCHASERS:
In the event there are items shown on this drawing that are not called for by the Neighborhood Features or the Purchase Agreement addenda, they will be corrected during construction without notice to Purchaser.