


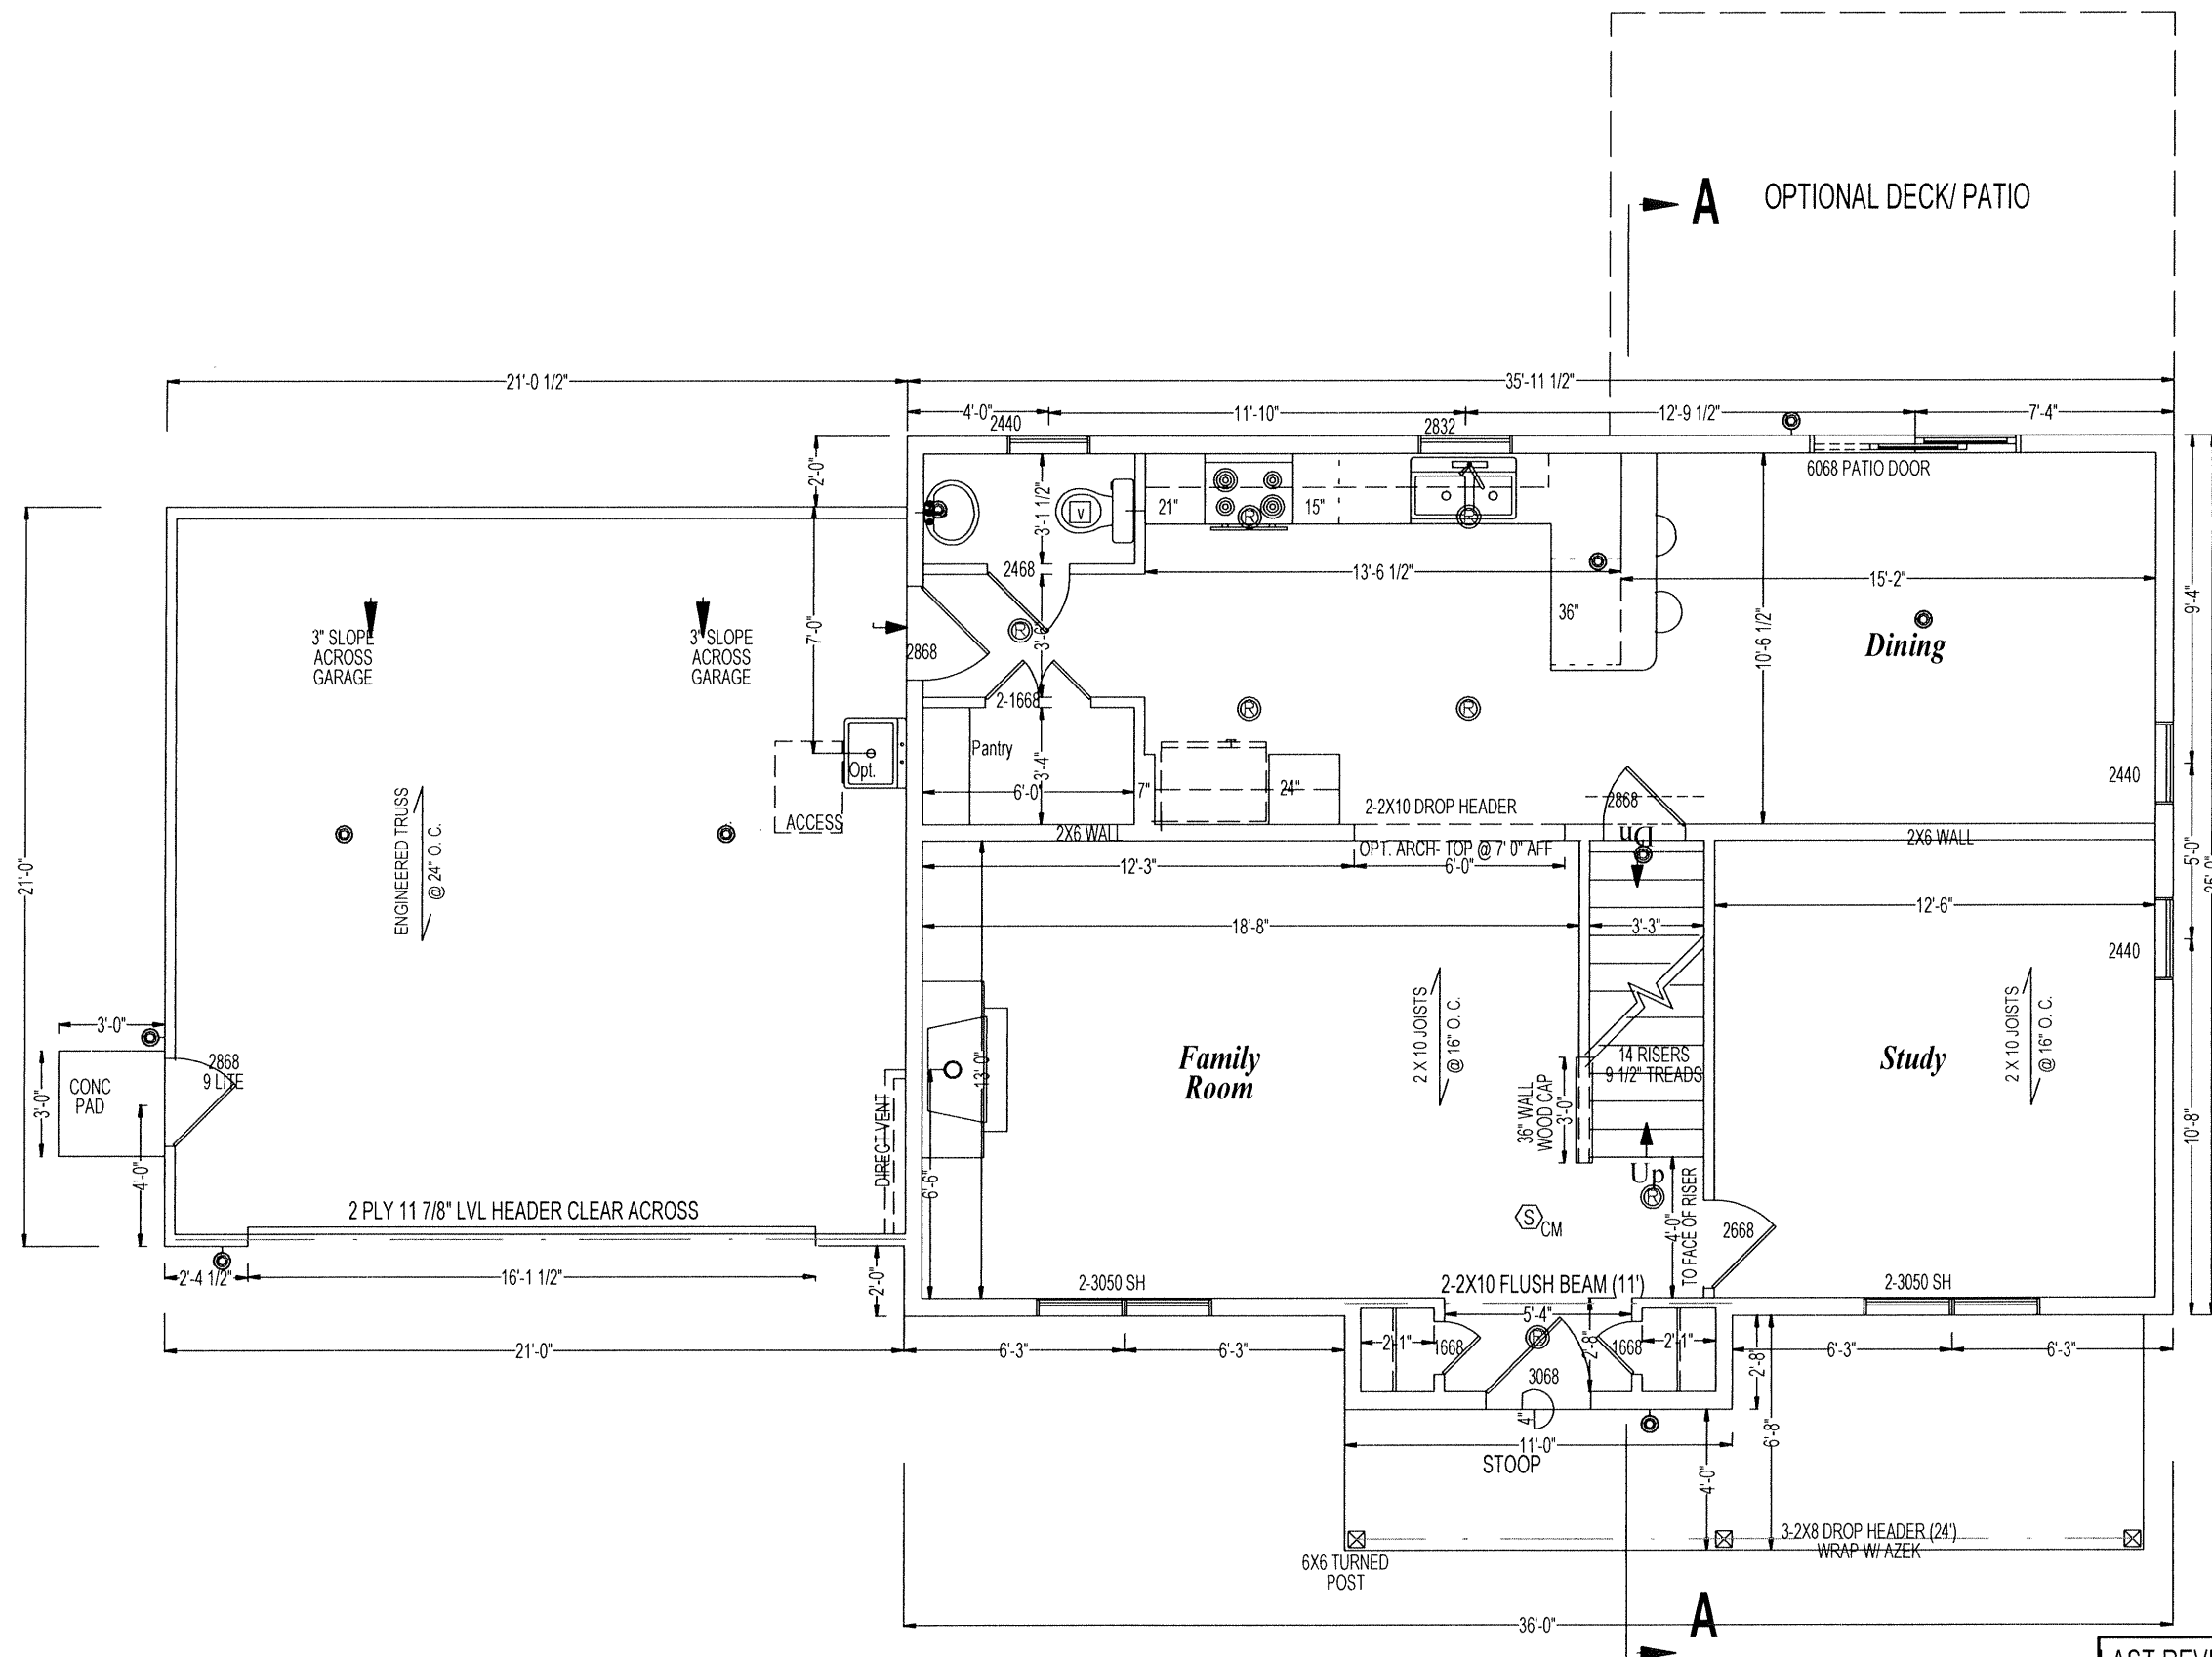

FIRST FLOOR PLAN

NOTE TO HOME PURCHASERS:
In the event there are items shown on this drawing that are not called for by the Neighborhood Features or the Purchase Agreement addenda, they will be corrected during construction without notice to Purchaser.

LAST REVISION DATE	09/29/20
SCALE 3/16" = 1' 0"	JOB NUMBER:
SHEET	
3	