


**SECTION AA**

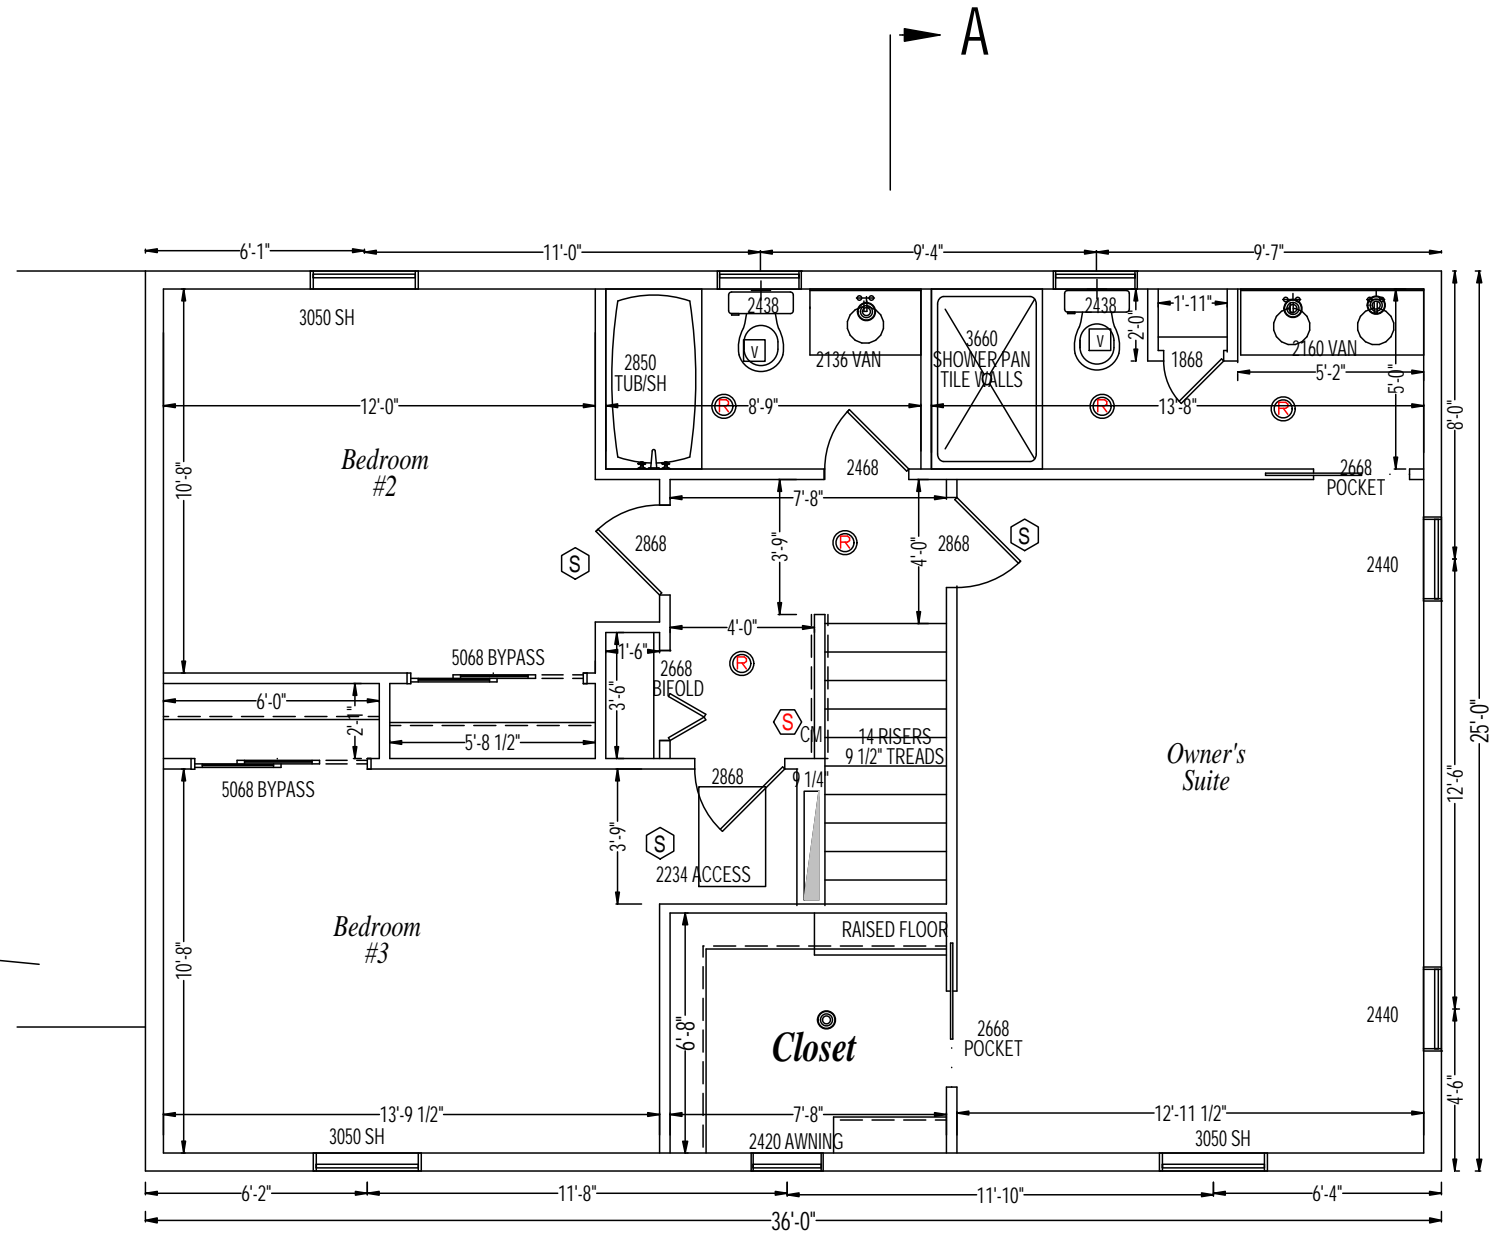

**SECOND FLOOR PLAN**

NOTE TO HOME PURCHASERS:  
In the event there are items shown on this drawing that are not called for by the Neighborhood Features or the Purchase Agreement addenda, they will be corrected during construction without notice to Purchaser.

LAST REVISION DATE	02/20/2020
This drawing is the property and copyright of Millfield Construction Company and may not be used or copied without the express written permission of Millfield Construction Company	

**Millfield**  
CONSTRUCTION  
COMPANY  
2130 MARIETTA AVE LANCASTER PA 17603  
(717) 293-0293 WWW.millfield.com

**Wilson Place**  
East Hempfield Twp  
Lancaster County, PA

The Tea Rose Plan  
Lot # 6  
1660 Wilson Avenue

07/20/2019  
SCALE 3/16" = 1' 0"  
JOB NUMBER:  
SHEET  
**4**