


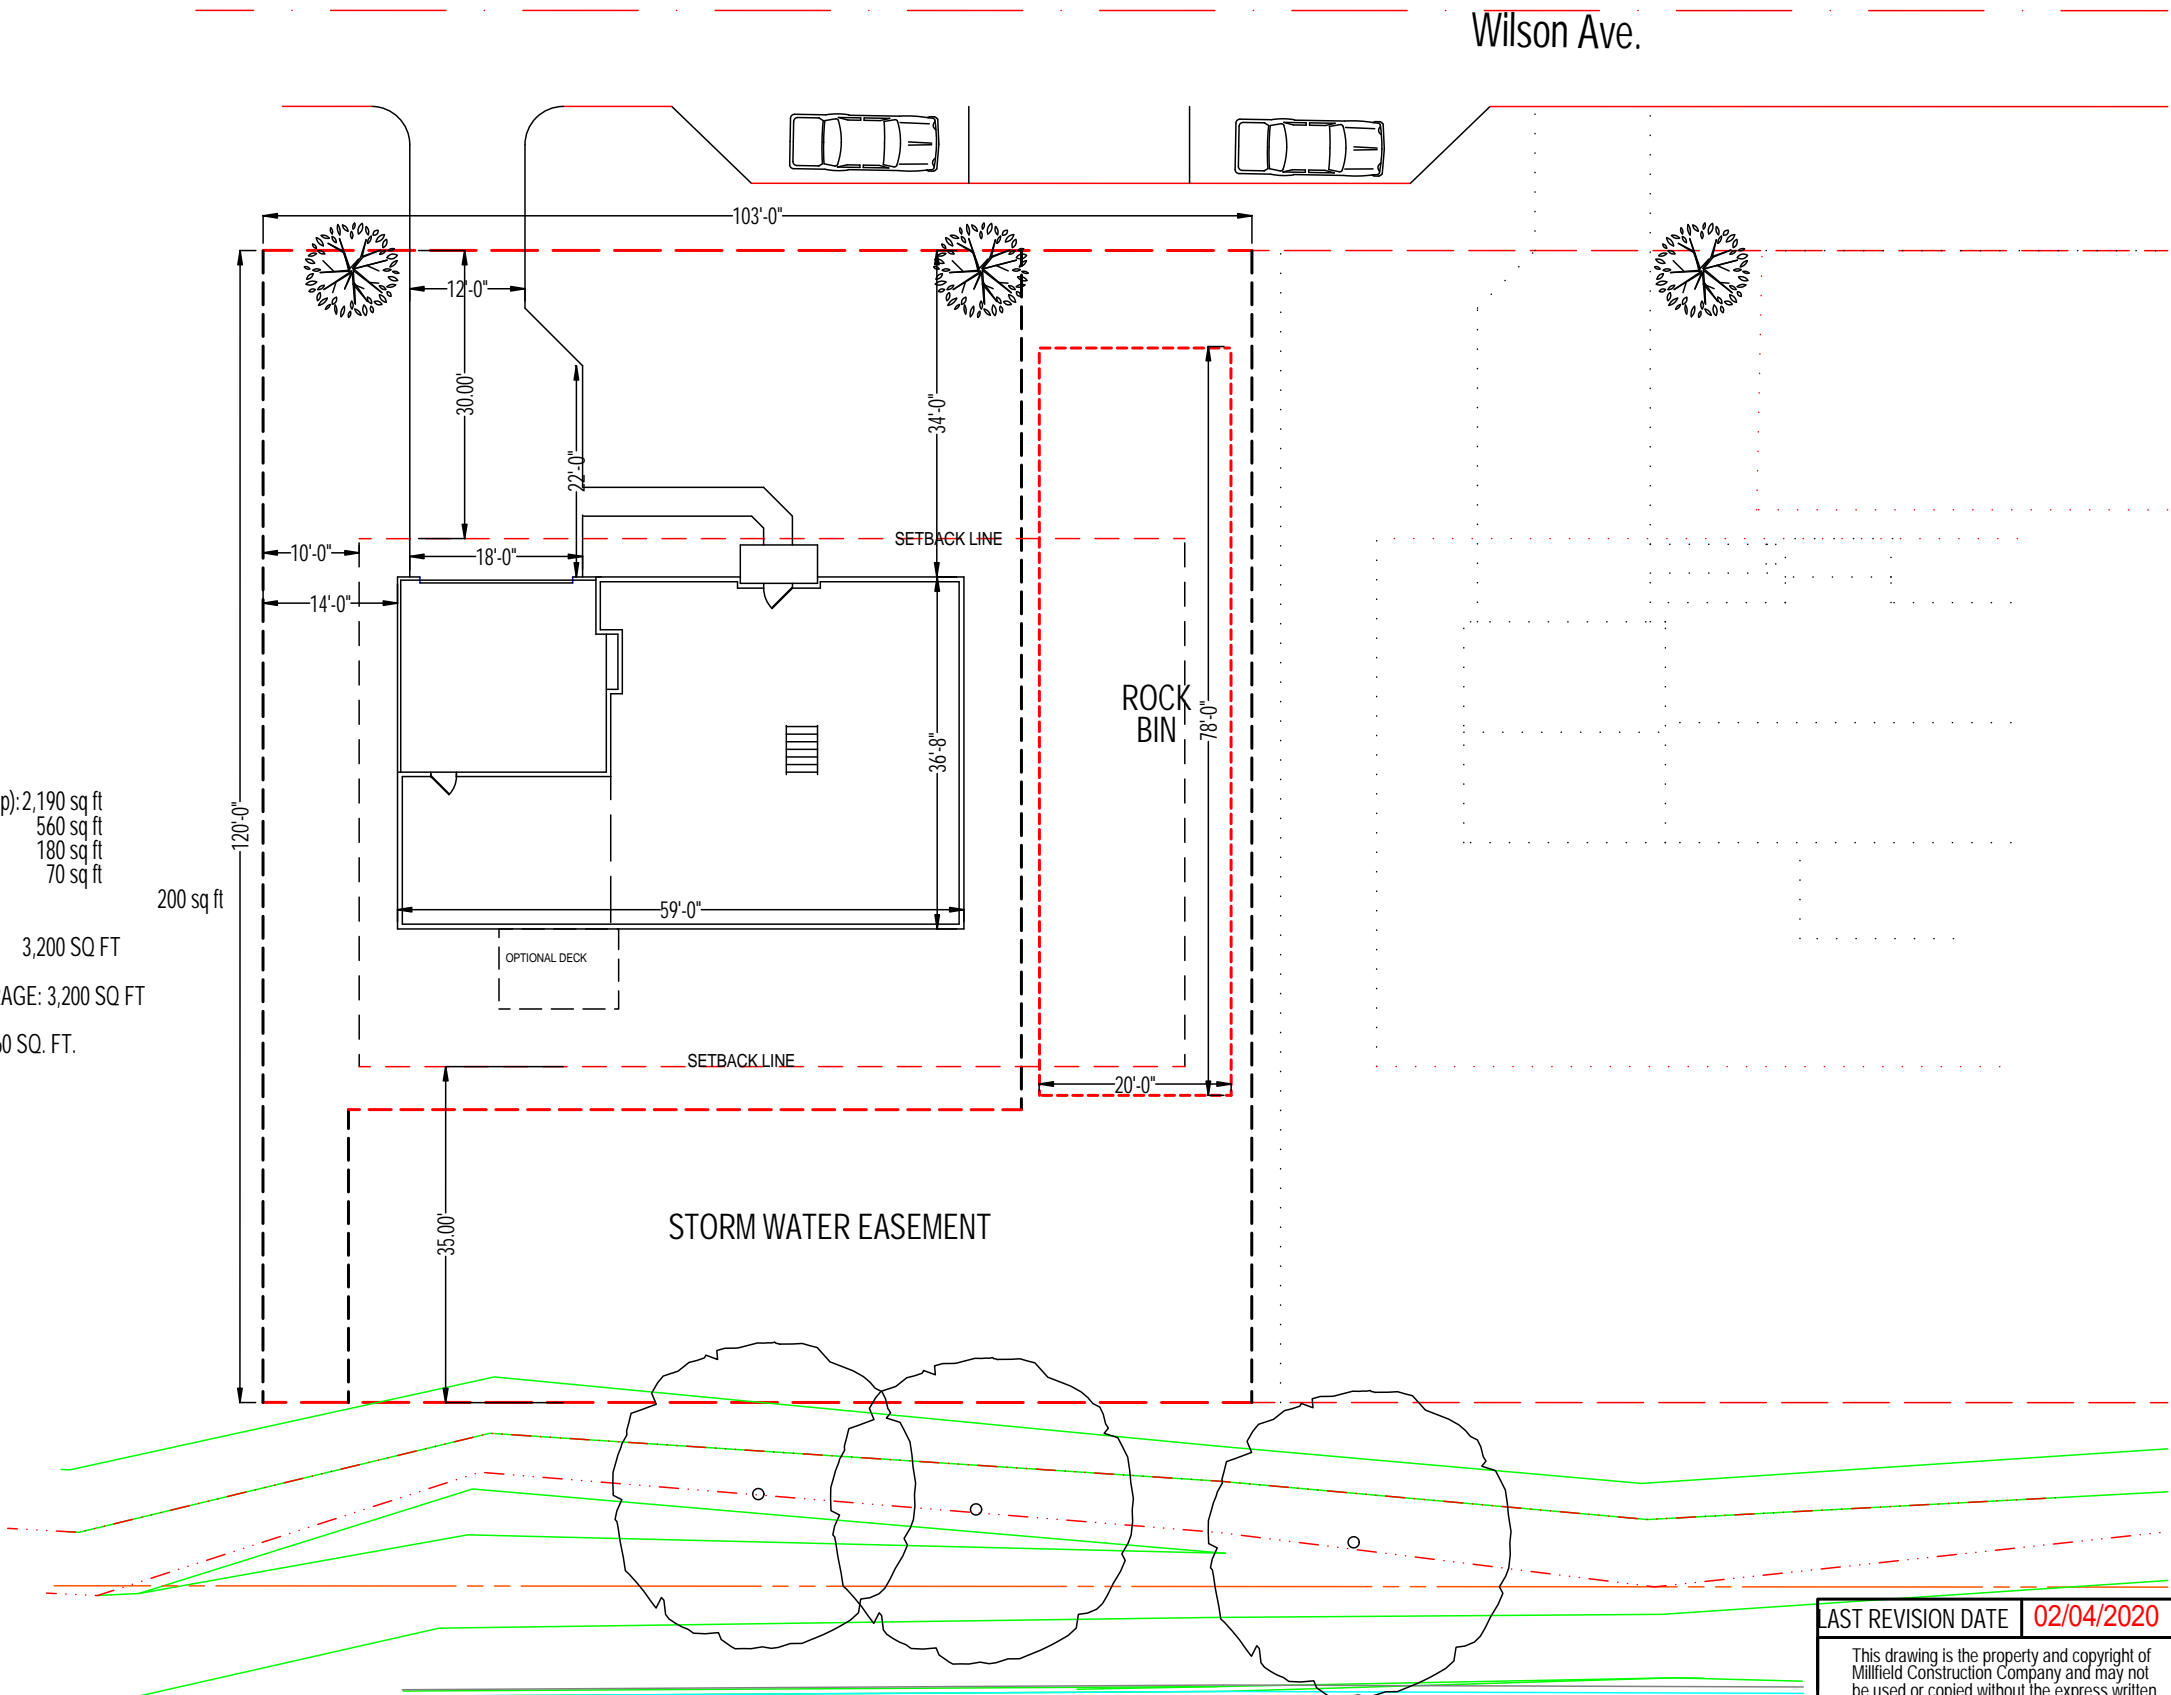

House (incl. Stoop): 2,190 sq ft
Drive inside lot: 560 sq ft
Drive in ROW: 180 sq ft
Walk: 70 sq ft
Future Sun Room 200 sq ft

TOTAL: 3,200 SQ FT
DESIGN COVERAGE: 3,200 SQ FT
LOT AREA 12,360 SQ. FT.



NOTE TO HOME PURCHASERS:
In the event there are items shown on this drawing that are not called for by the Neighborhood Features or the Purchase Agreement addenda, they will be corrected during construction without notice to Purchaser.

LAST REVISION DATE 02/04/2020
This drawing is the property and copyright of Millfield Construction Company and may not be used or copied without the express written permission of Millfield Construction Company



2150 MARETTA AVE LANCASTER PA 17603
(717) 283-0283 WWW.MILLFIELD.COM

Wilson Place
East Hempfield Twp
Lancaster County, PA

SITE PLAN
Magnolia Plan
Lot # 7, 1650 Wilson Avenue

01/21/2020

SCALE 1" = 20' 0"

JOB NUMBER:

SHEET
1