


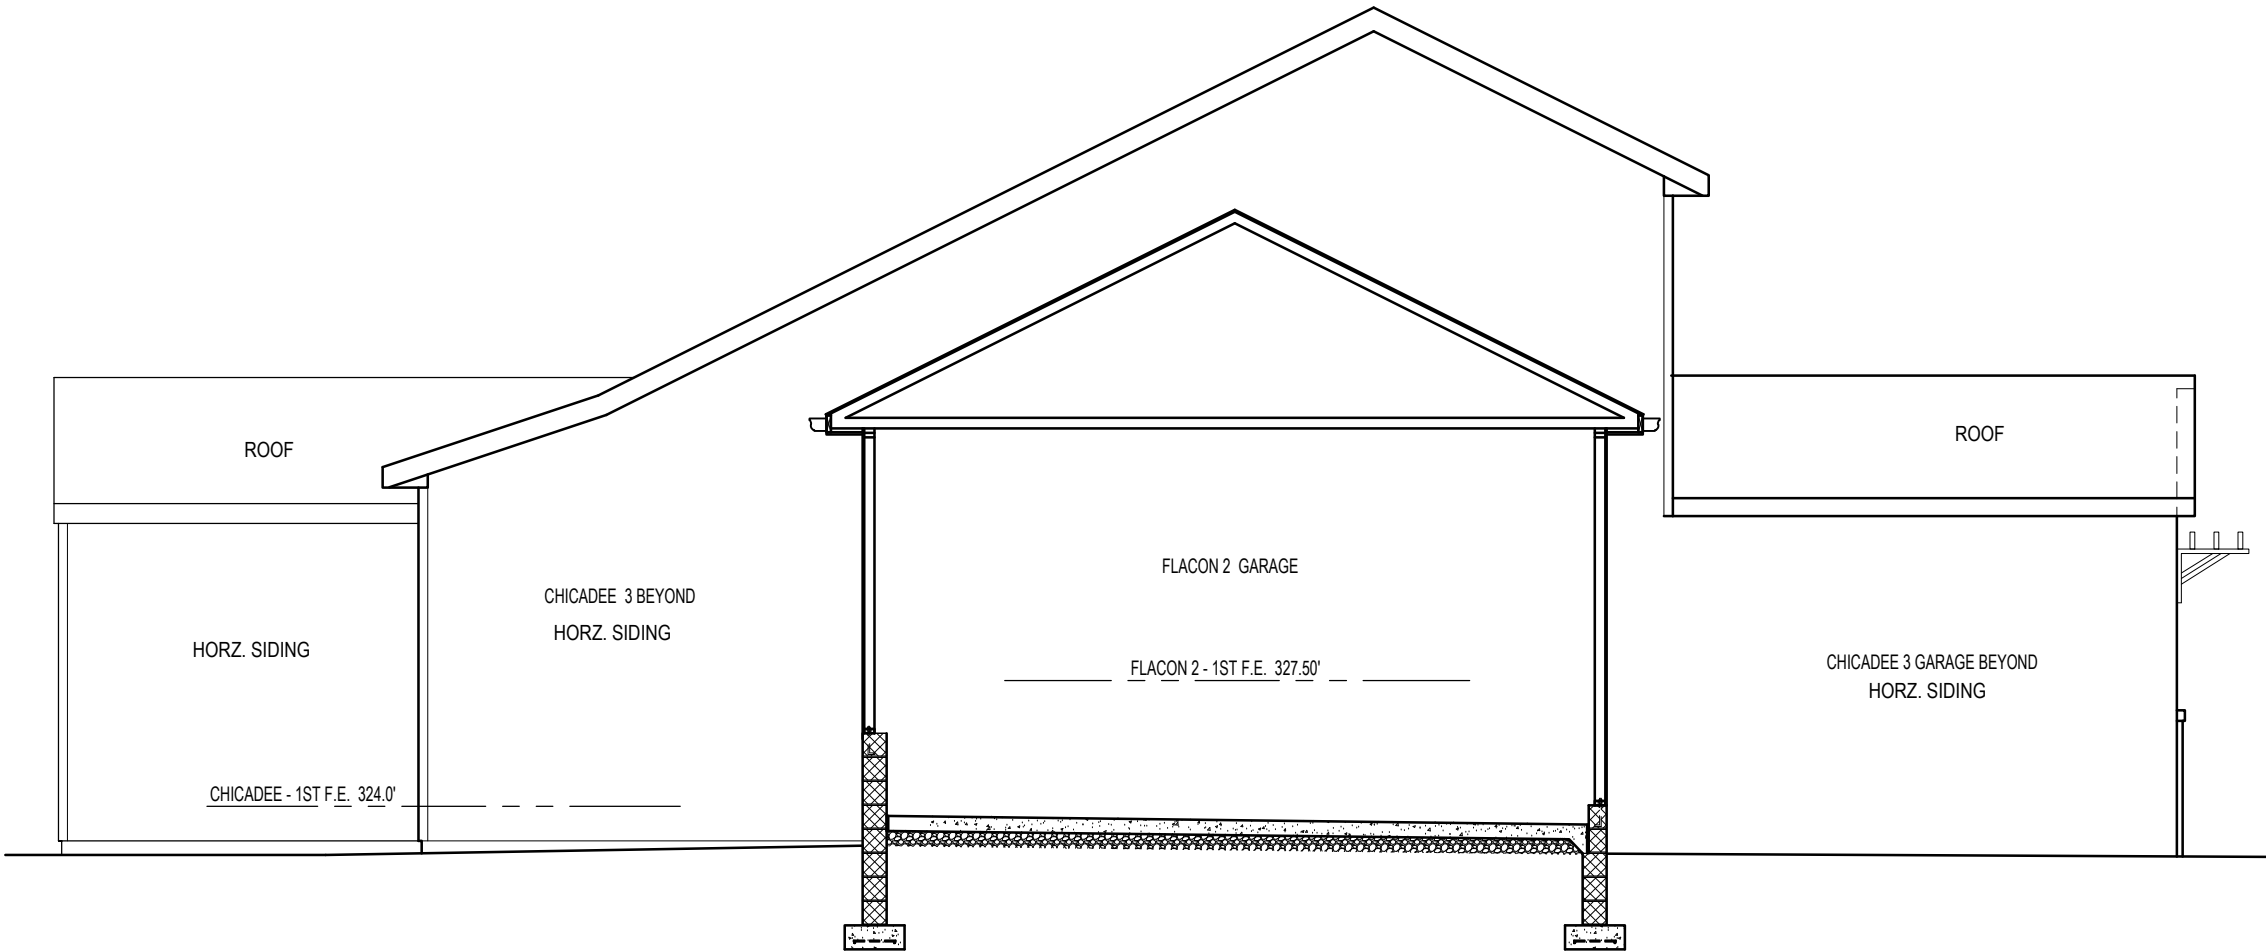

D
A308

CHICKADEE 3 ELEVATION BEYOND

SCALE: 3/16"=1'-0"

(4) UNIT TOWNHOUSE AT:
PEREGRINE: FALCON #2
4318 HEATHER LANE
COLUMBIA, PA 17512
WEST HEMPFIELD TOWNSHIP

DATE:
JANUARY 16, 2025

LATEST REVISION
DATE:
MARCH 6, 2025

PROJECT NO.
NDS 24-93

DWG NO.

A308

Millfield
CONSTRUCTION COMPANY
2130 WARETTA AVENUE
P.O. BOX 6370
LANCASTER, PA 17603
717-293-0293

THIS DRAWING IS THE PROPERTY AND
COPYRIGHT OF MILLFIELD CONSTRUCTION
COMPANY AND MAY NOT BE USED OR COPIED
WITHOUT THE EXPRESS WRITTEN PERMISSION
OF MILLFIELD CONSTRUCTION COMPANY