


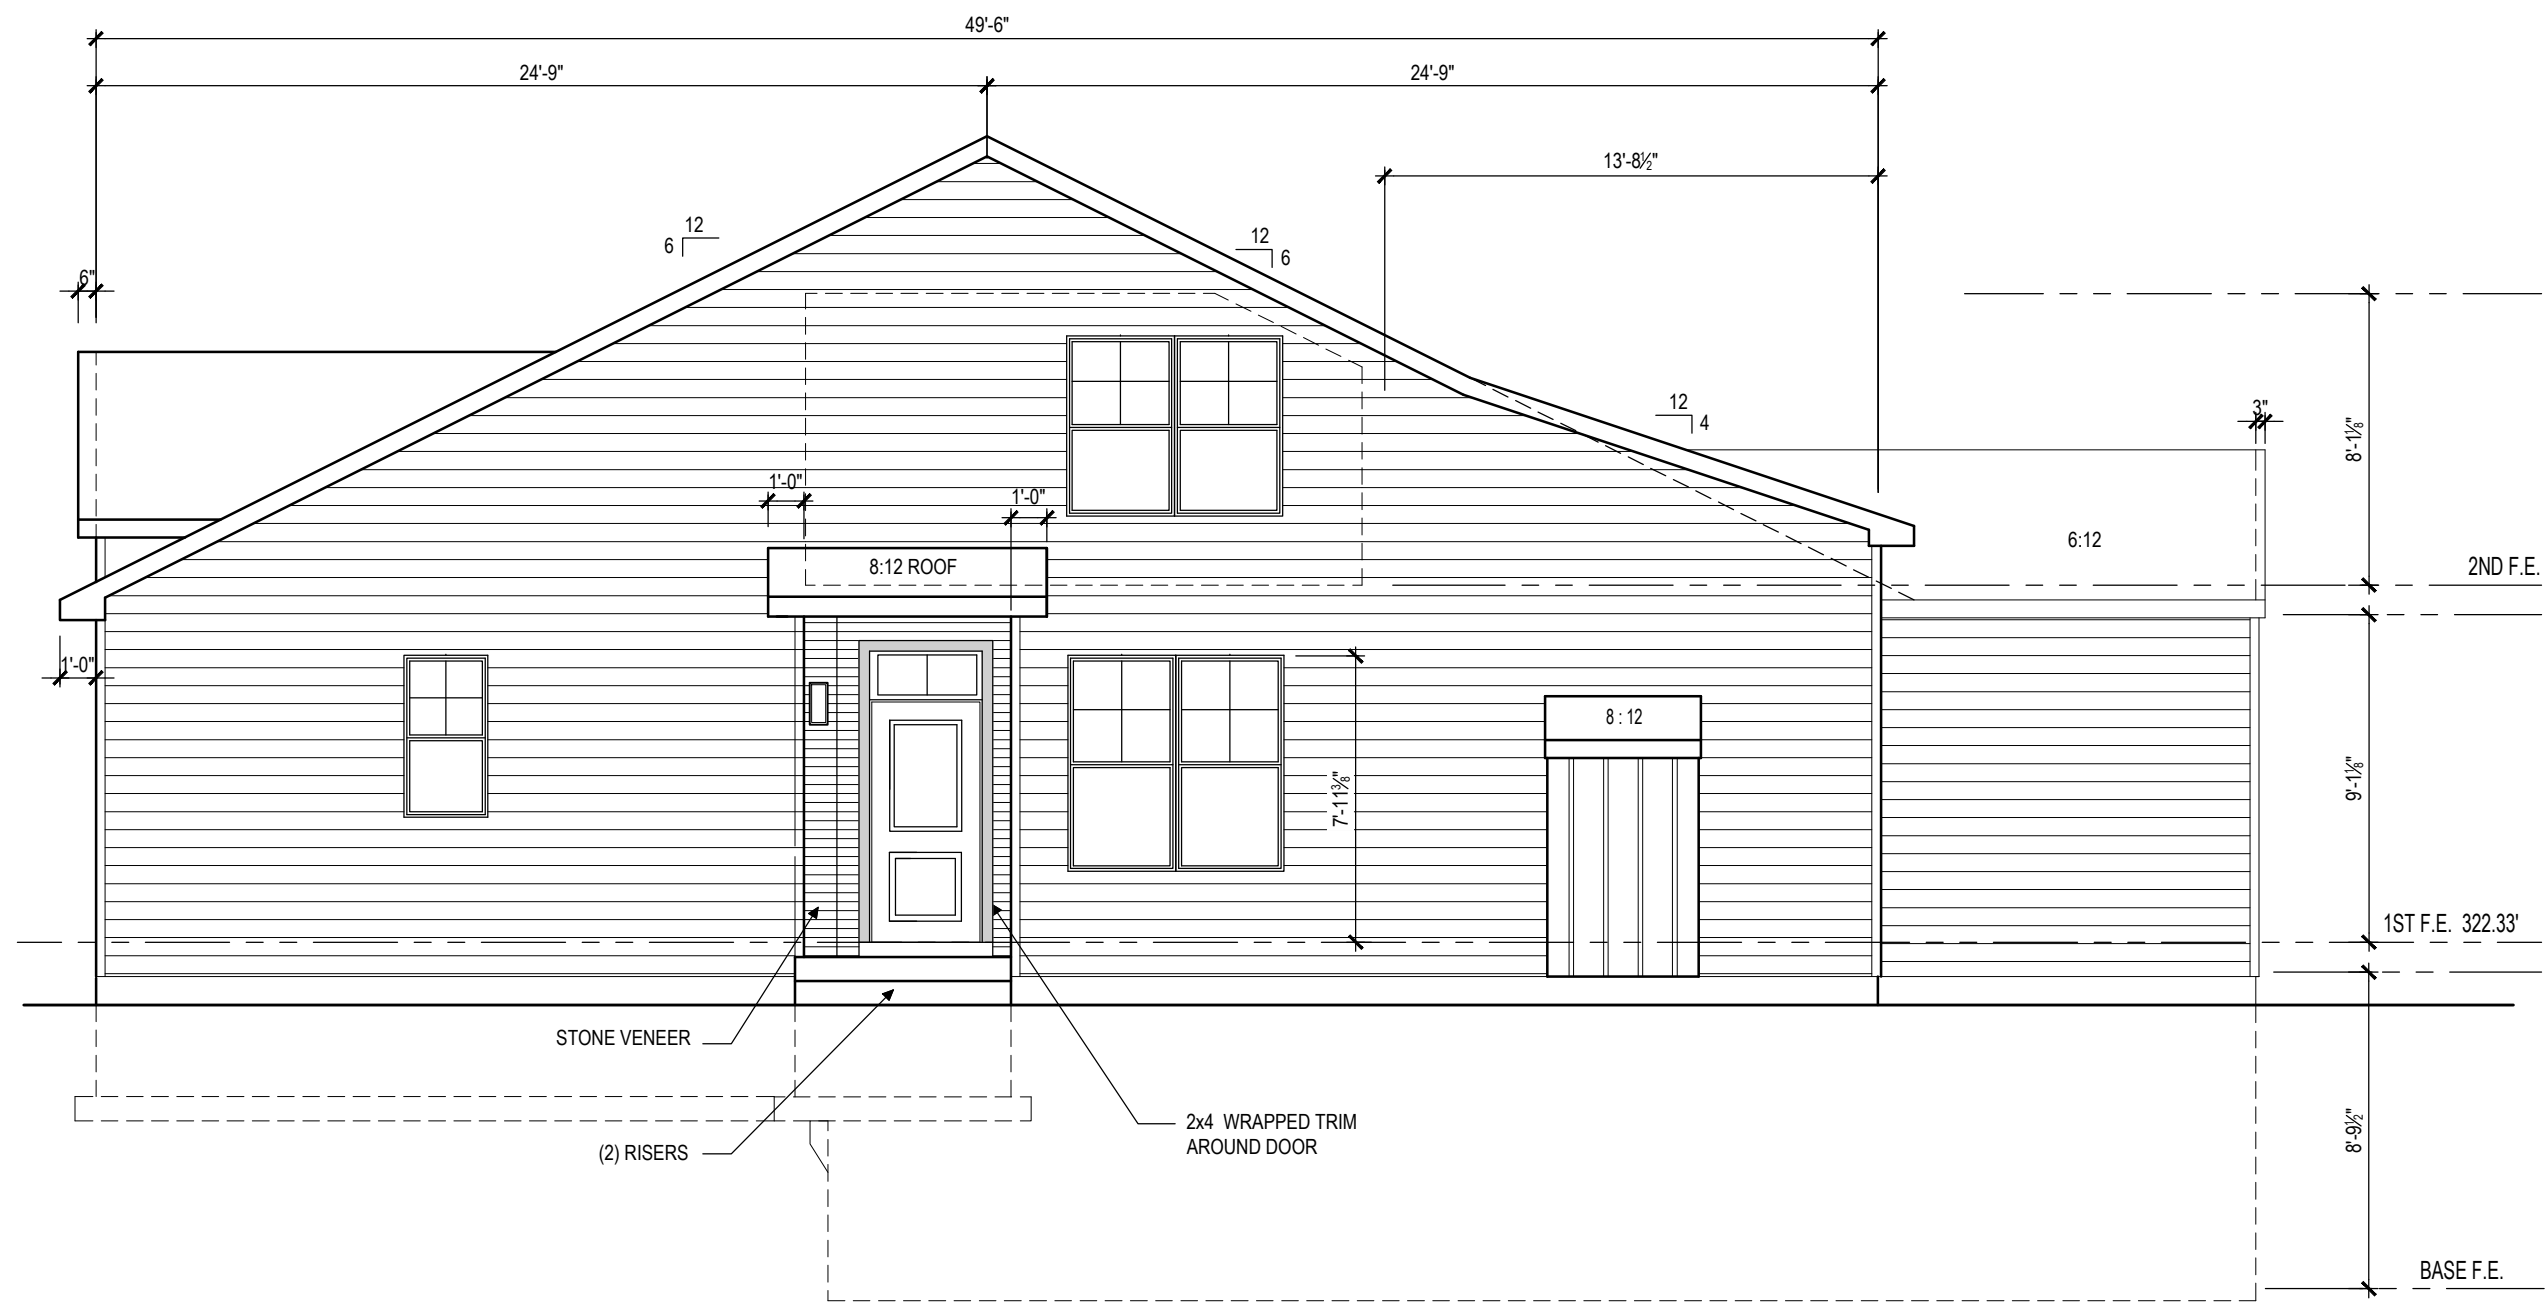

1  
A505

**SIDE ELEVATION**

SCALE: 3/16"=1'-0"

THIS DRAWING IS THE PROPERTY AND  
COPYRIGHT OF MILLFIELD CONSTRUCTION  
COMPANY AND MAY NOT BE USED OR COPIED  
WITHOUT THE EXPRESS WRITTEN PERMISSION  
OF MILLFIELD CONSTRUCTION COMPANY

**Millfield**  
CONSTRUCTION COMPANY  
2130 MARIETTA AVENUE  
P.O. BOX 6370  
LANCASTER, PA 17603  
717-293-0293

(4) UNIT TOWNHOUSE AT:  
**PEREGRINE: CARDINAL #4**  
4322 HEATHER LANE  
COLUMBIA, PA 17512  
WEST HEMPFIELD TOWNSHIP

DATE:  
JANUARY 16, 2025

LATEST REVISION  
DATE:  
FEBRUARY 12, 2025

PROJECT NO.  
NDS 24-93

DWG NO.  
**A505**