


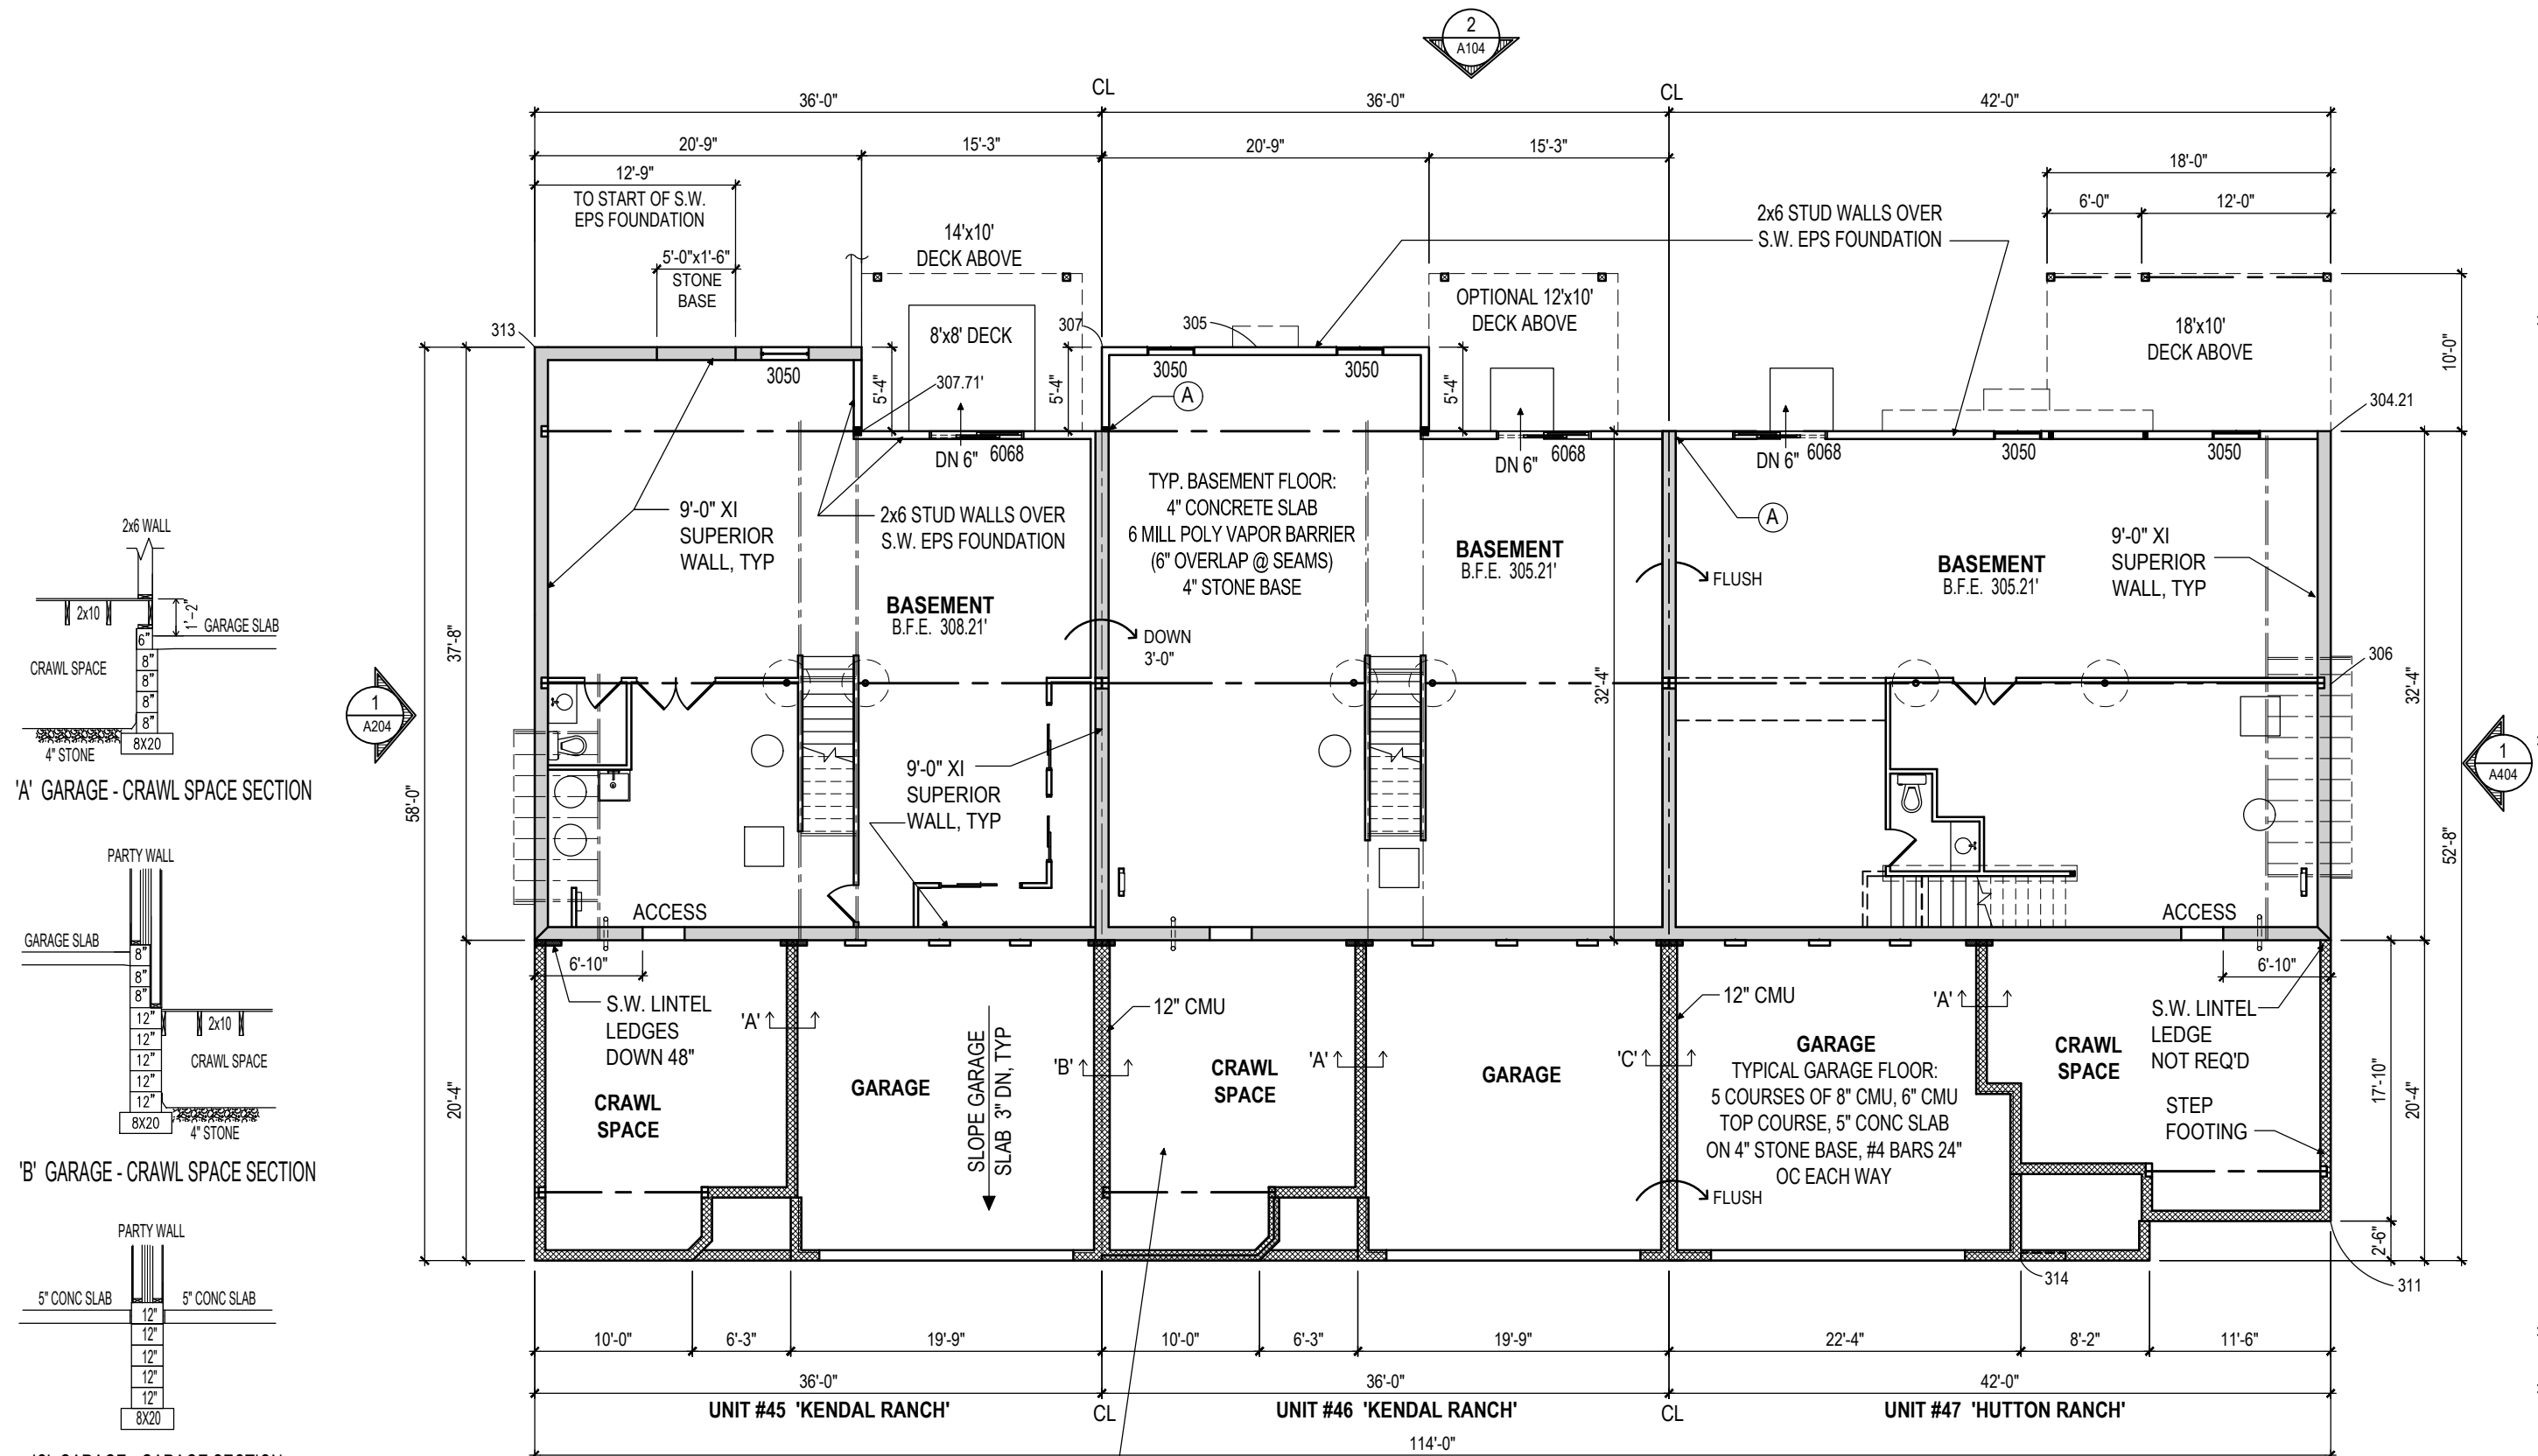

OVERALL BASEMENT / FOUNDATION PLAN