



Millfield
CONSTRUCTION COMPANY
2130 MARIETTA AVENUE
P.O. BOX 6370
LANCASTER, PA 17603


ISSUE DATE:	OCTOBER 3, 2024
-------------	-----------------

LATEST REVISION DATE:

PROJECT NO.	NDS 24-77
-------------	-----------

DWG NO.

A304

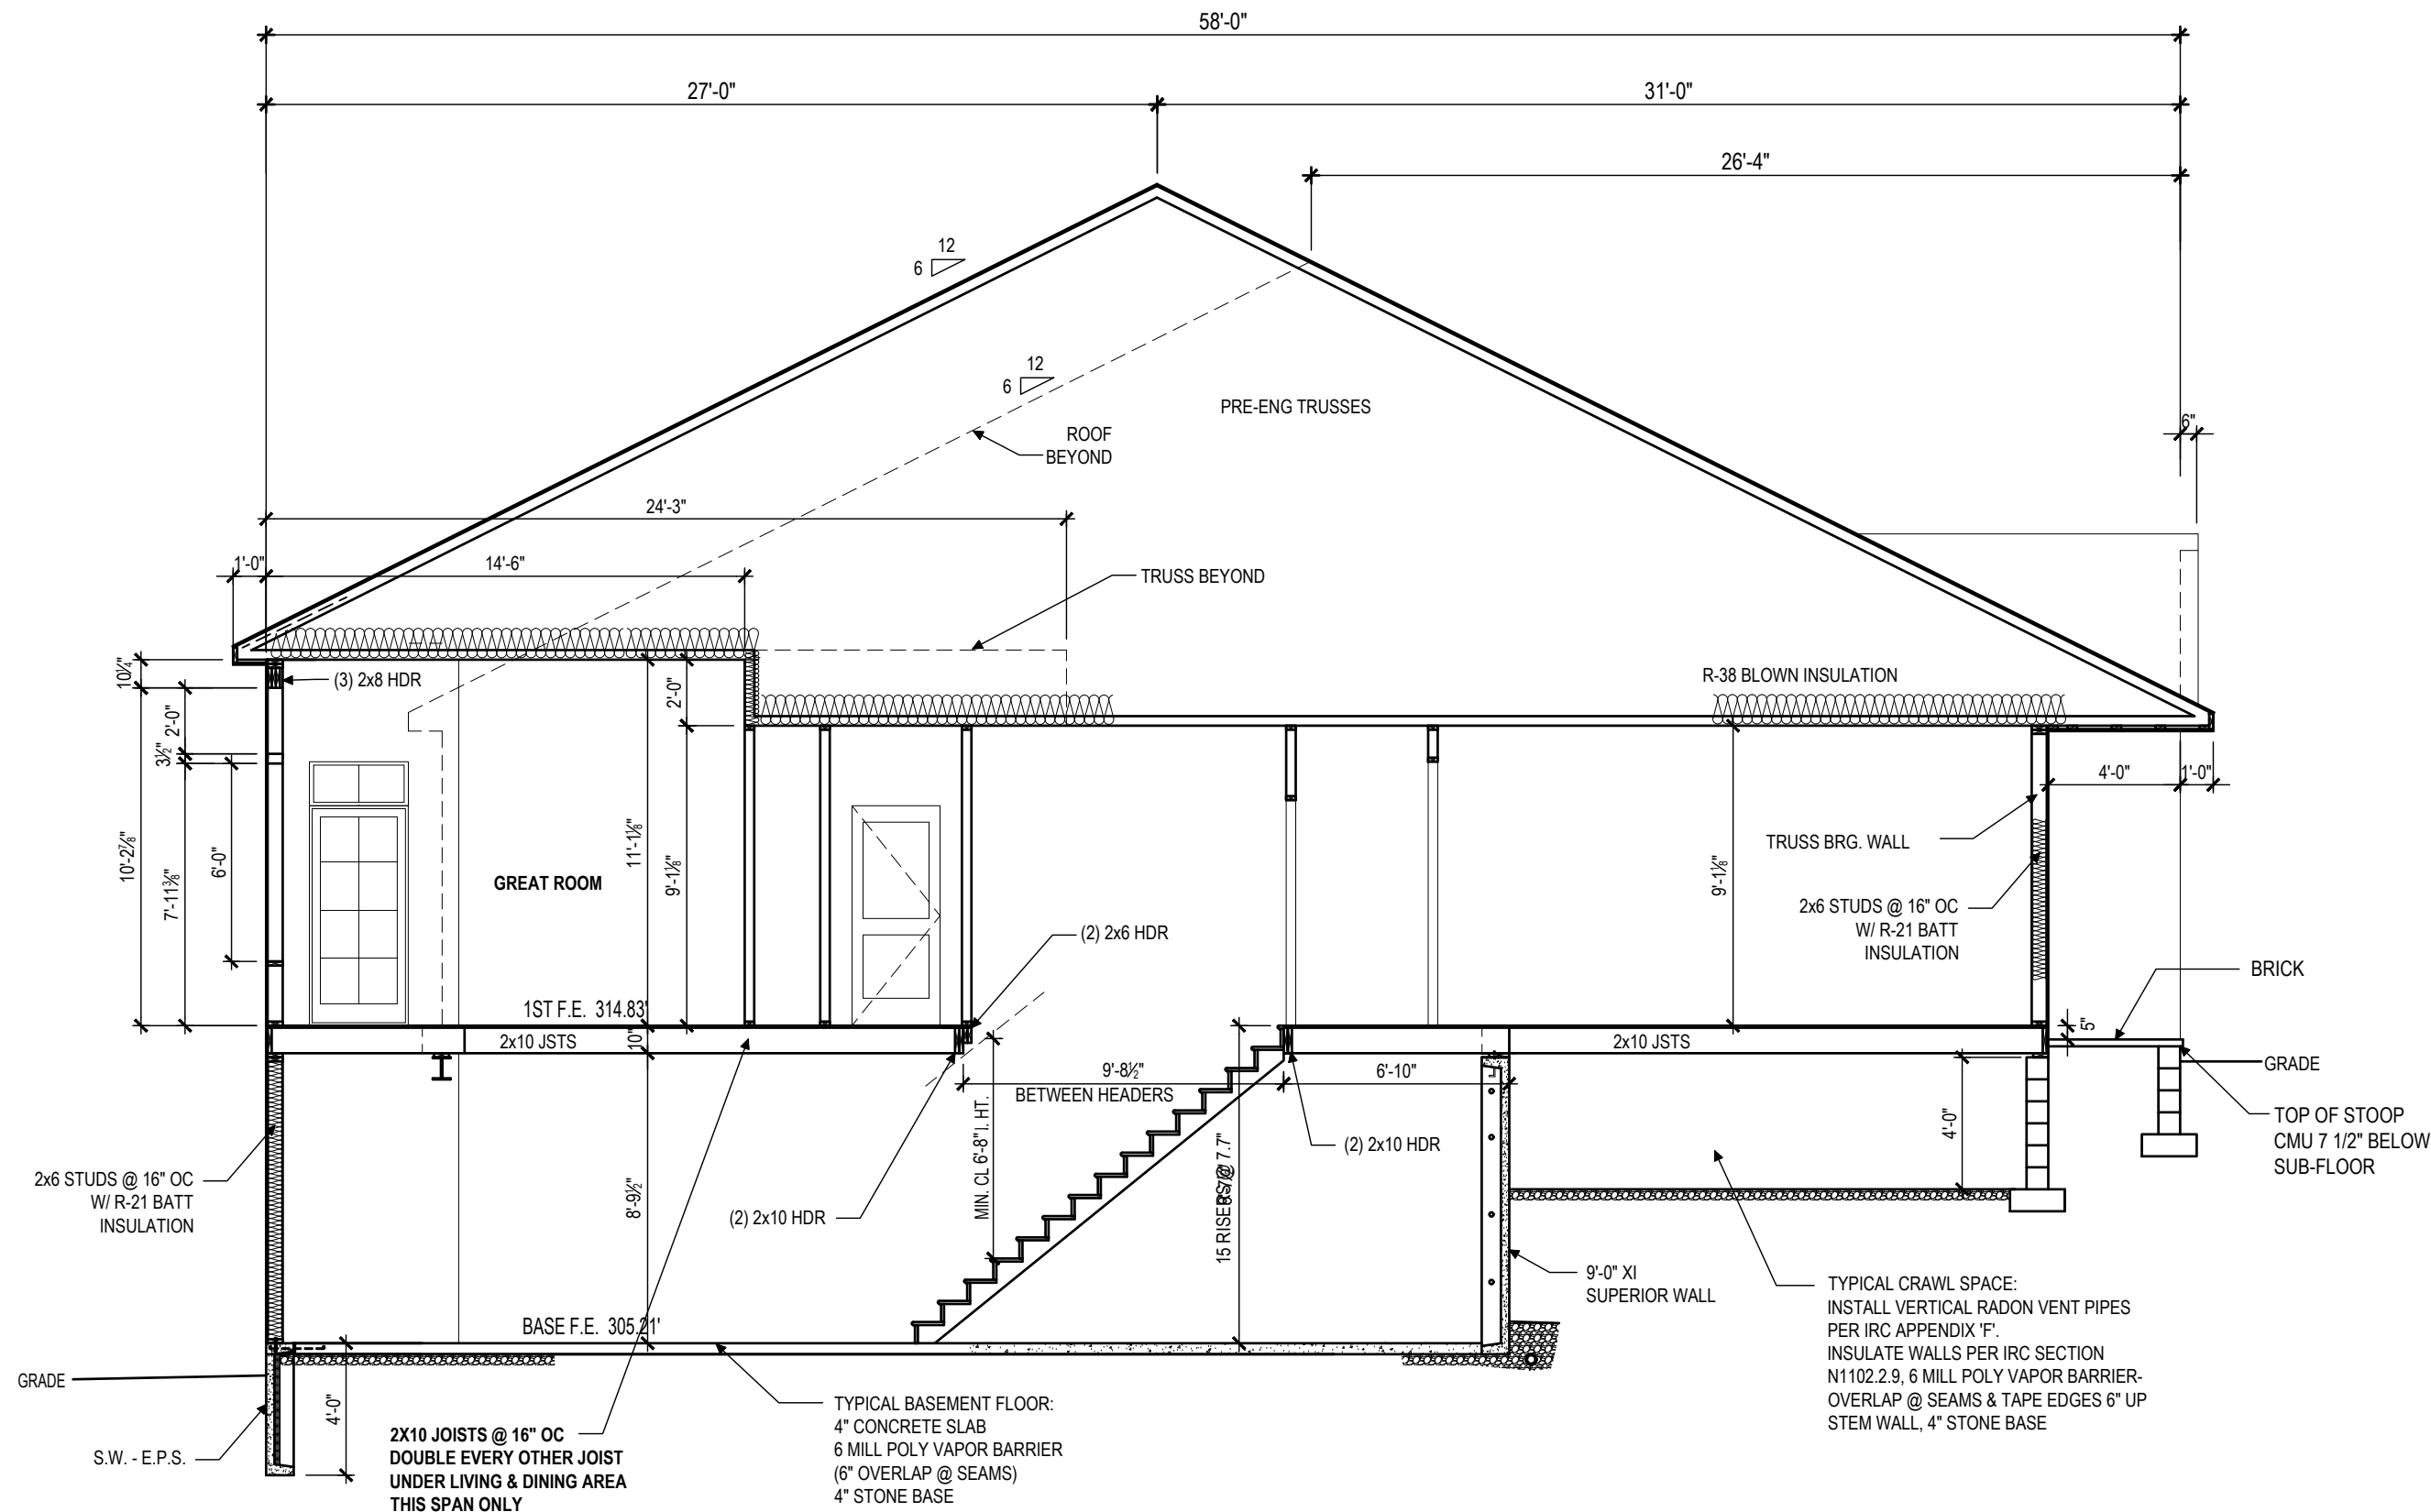

KENDAL - SECTION
SCALE: 3/16"=1'-0"