


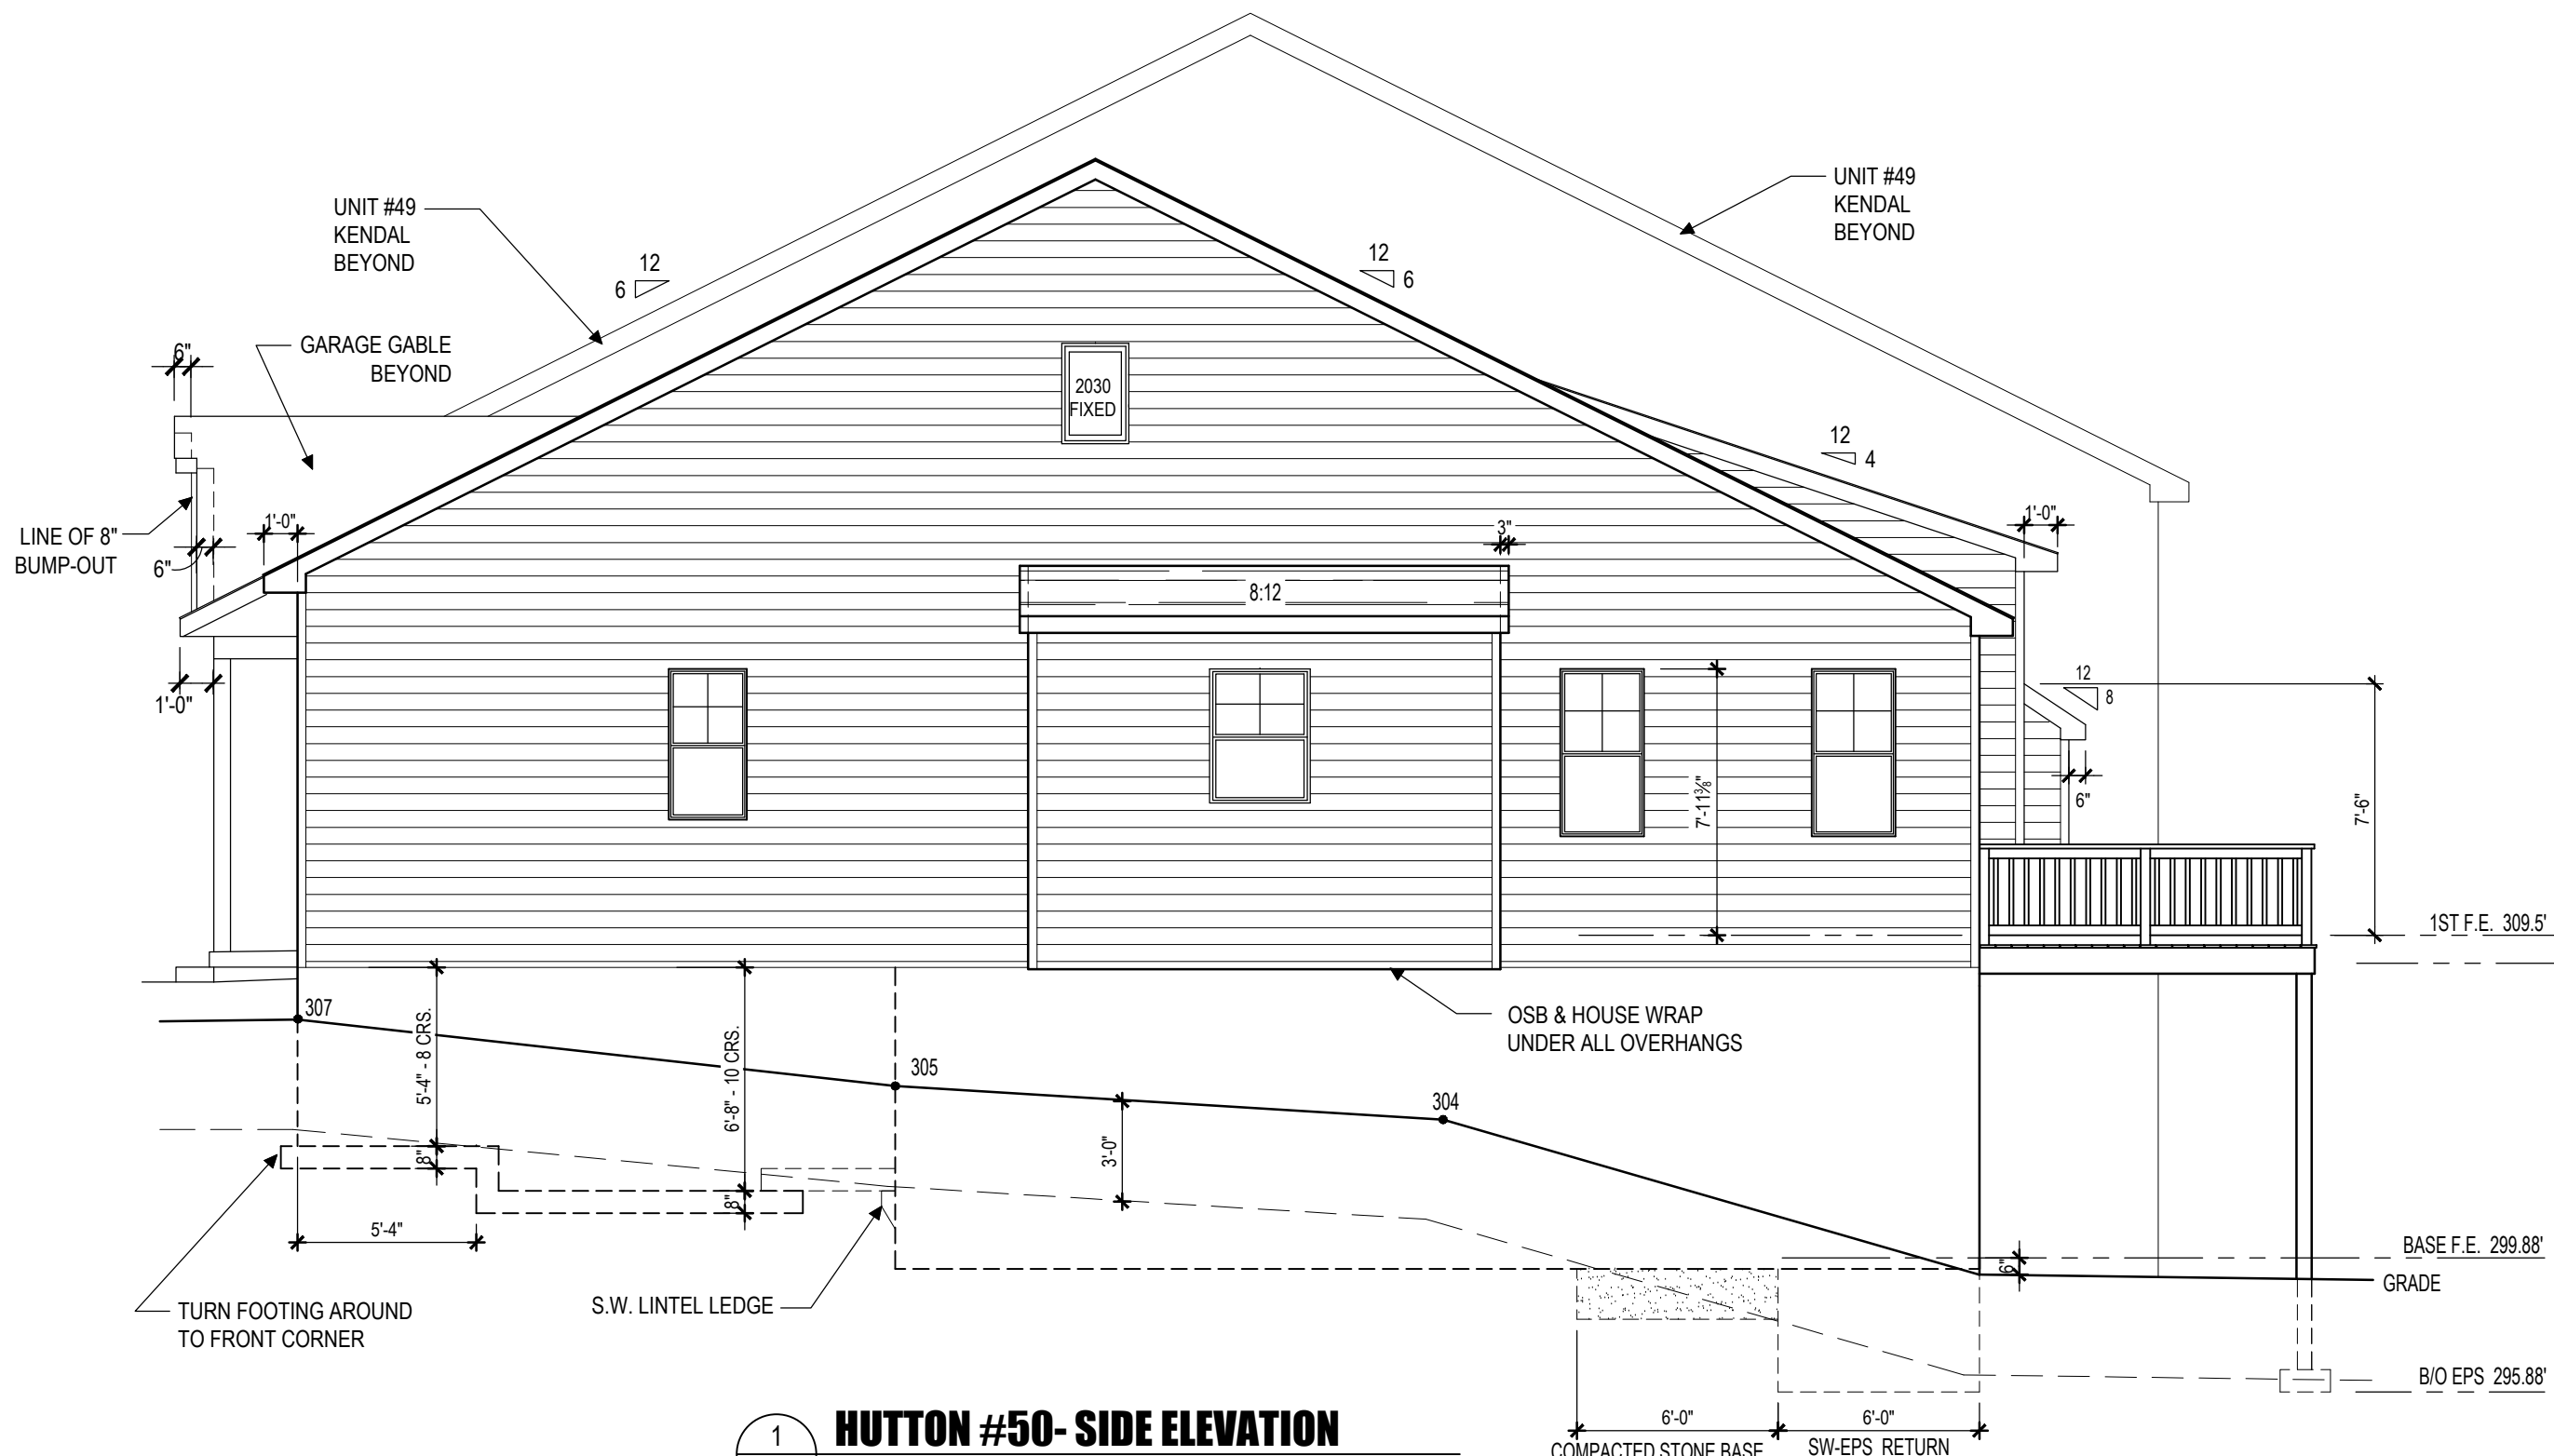

1
A404

HUTTON #50- SIDE ELEVATION
SCALE: 3/16"=1'-0"

THIS DRAWING IS THE PROPERTY AND
COPYRIGHT OF MILLFIELD CONSTRUCTION
COMPANY AND MAY NOT BE USED OR COPIED
WITHOUT THE EXPRESS WRITTEN PERMISSION
OF MILLFIELD CONSTRUCTION COMPANY



(4) UNIT TOWNHOUSE:
PEREGRINE: HUTTON #50
820 TALON WAY
COLUMBIA, PA 17512
WEST HEMPFIELD TOWNSHIP

ISSUE DATE:
MAY 17, 2024

LATEST REVISION
DATE:
JUNE 17, 2024

PROJECT NO.
NDS 24-40

DWG NO.

A404