


Scheme A  
Horizontal Siding: Main Street Desert Tan  
Vertical Siding: Clapboard Desert Tan  
Corners: Desert Tan  
Accent:: Natural Clay  
Lower Lineal: Natural Clay  
Upper Lineals: Natural Clay  
J-Channels: White  
Soffit/Fascia: White  
Garage Door: White  
Front Door: PPG1001 Delicate White  
Fypon pieces, door/ window trim: White  
Roof: IKO 30 yr Driftwood

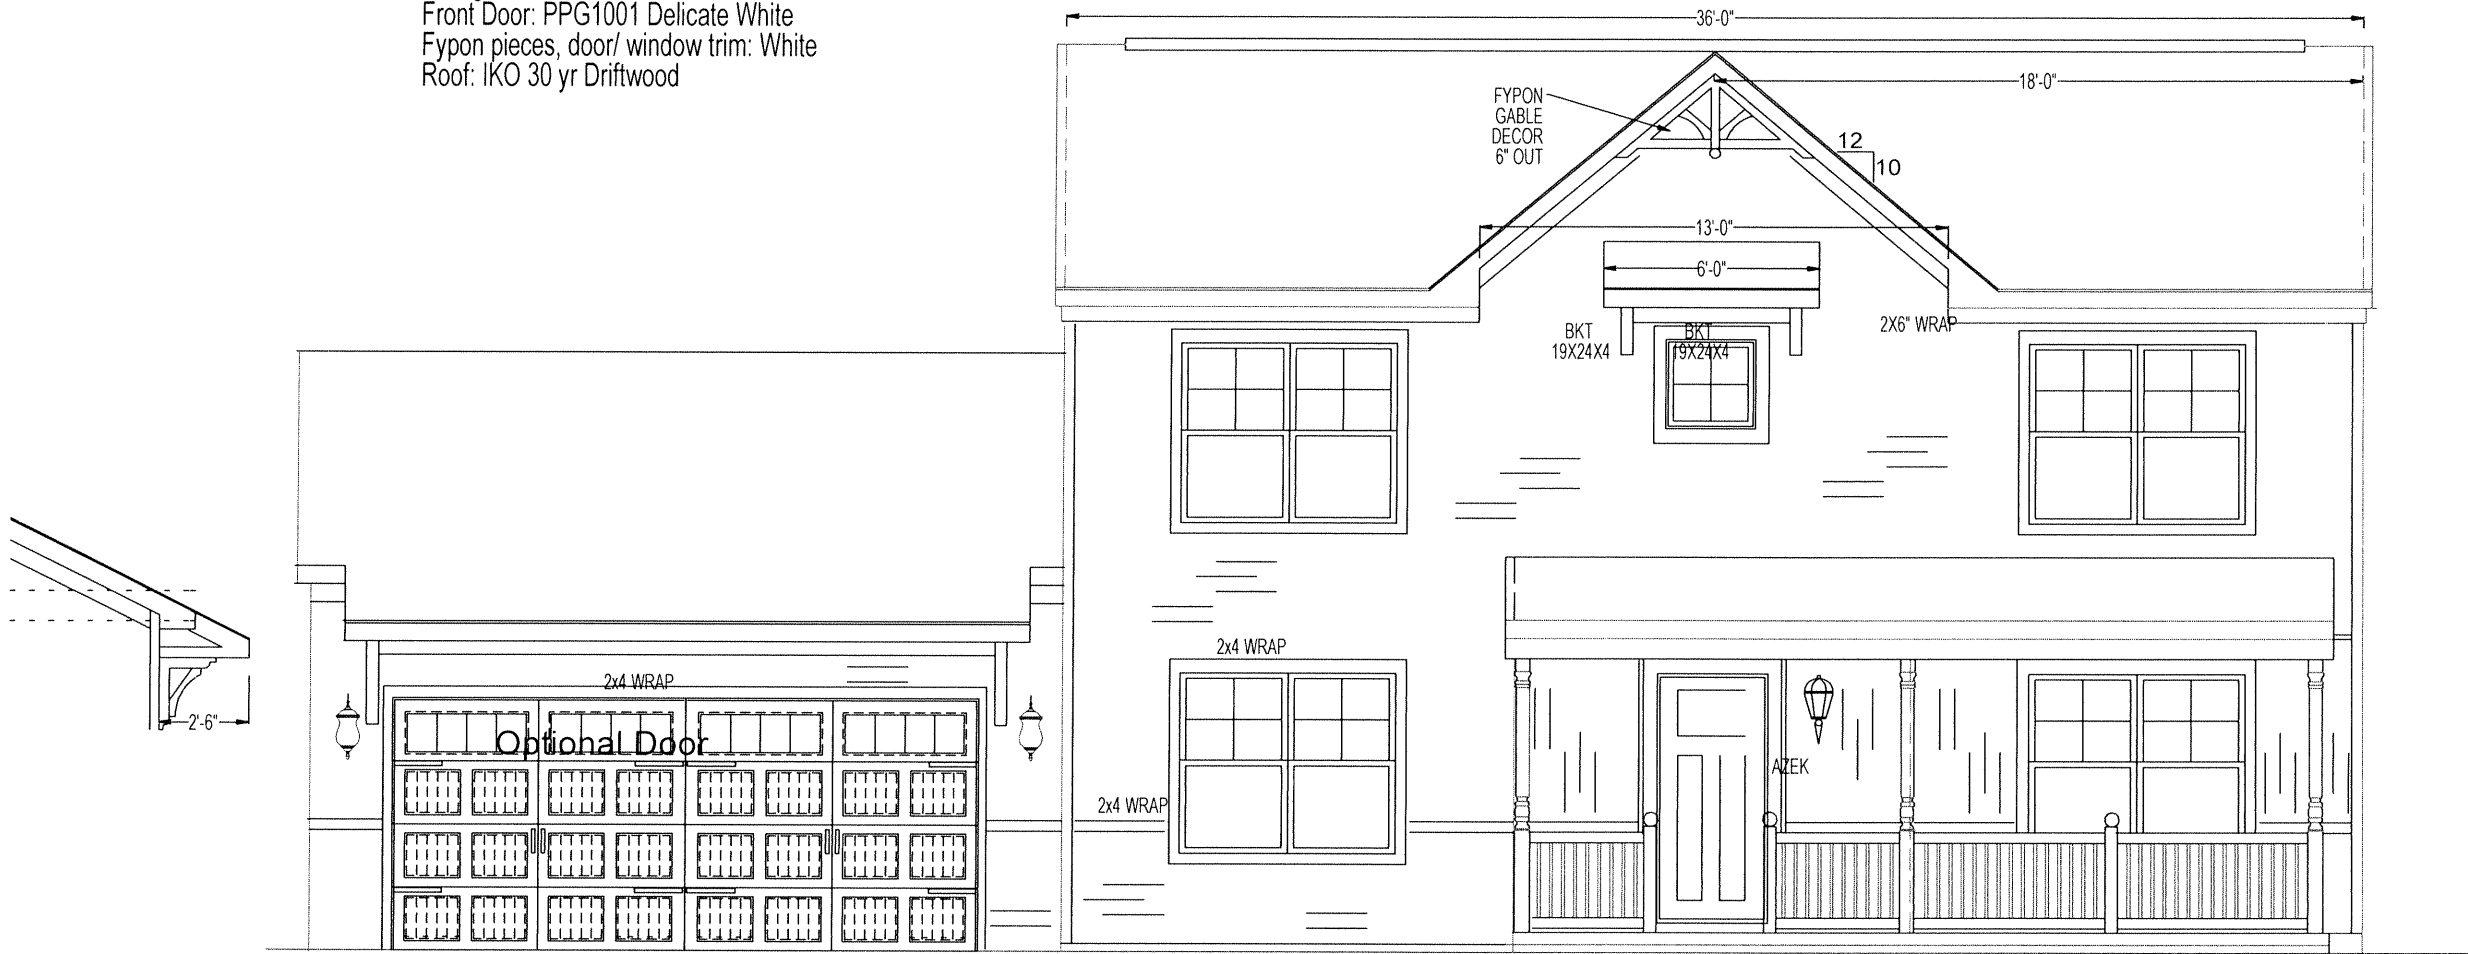

FRONT (NORTH) ELEVATION



**Millfield**  
CONSTRUCTION  
COMPANY  
2130 MARIETTA AVE LANCASTER PA 17603  
(717) 293-0293 WWW.MILLFIELD.COM

**Wilson Place**  
East Hempfield Twp  
Lancaster County, PA

The Tea Rose Plan  
Lot # 5  
1670 Wilson Avenue

09/20/2020

SCALE 3/16" = 1' 0"

JOB NUMBER:

SHEET  
**6**

LAST REVISION DATE 11/13/20

This drawing is the property and copyright of Millfield Construction Company and may not be used or copied without the express written permission of Millfield Construction Company

NOTE TO HOME PURCHASERS:  
In the event there are items shown on this drawing that are not called for by the Neighborhood Features or the Purchase Agreement addenda, they will be corrected during construction without notice to Purchaser.