



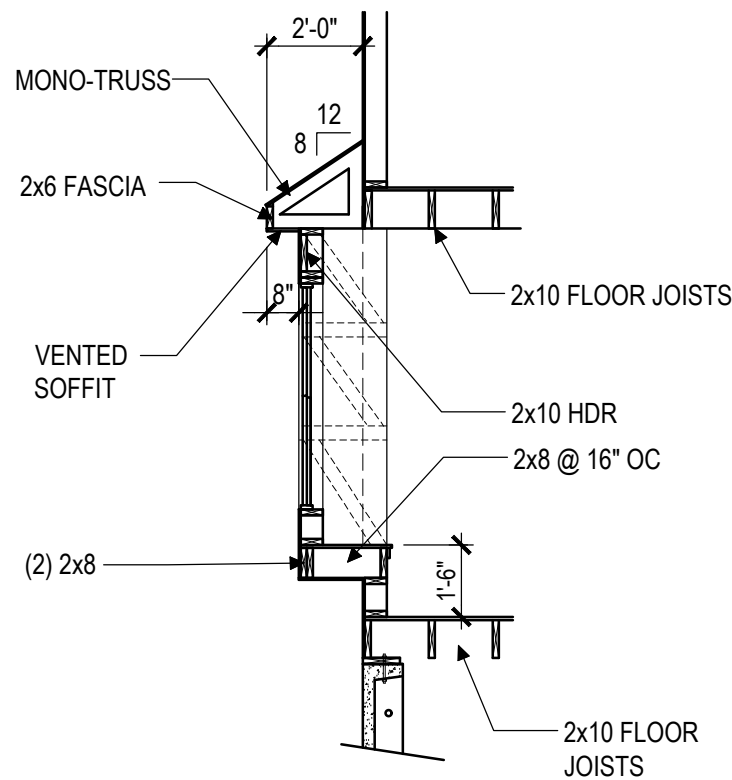

WINDOW SEAT BUMP OUT SECTION

1
A206

SCALE: 1/4"=1'-0"

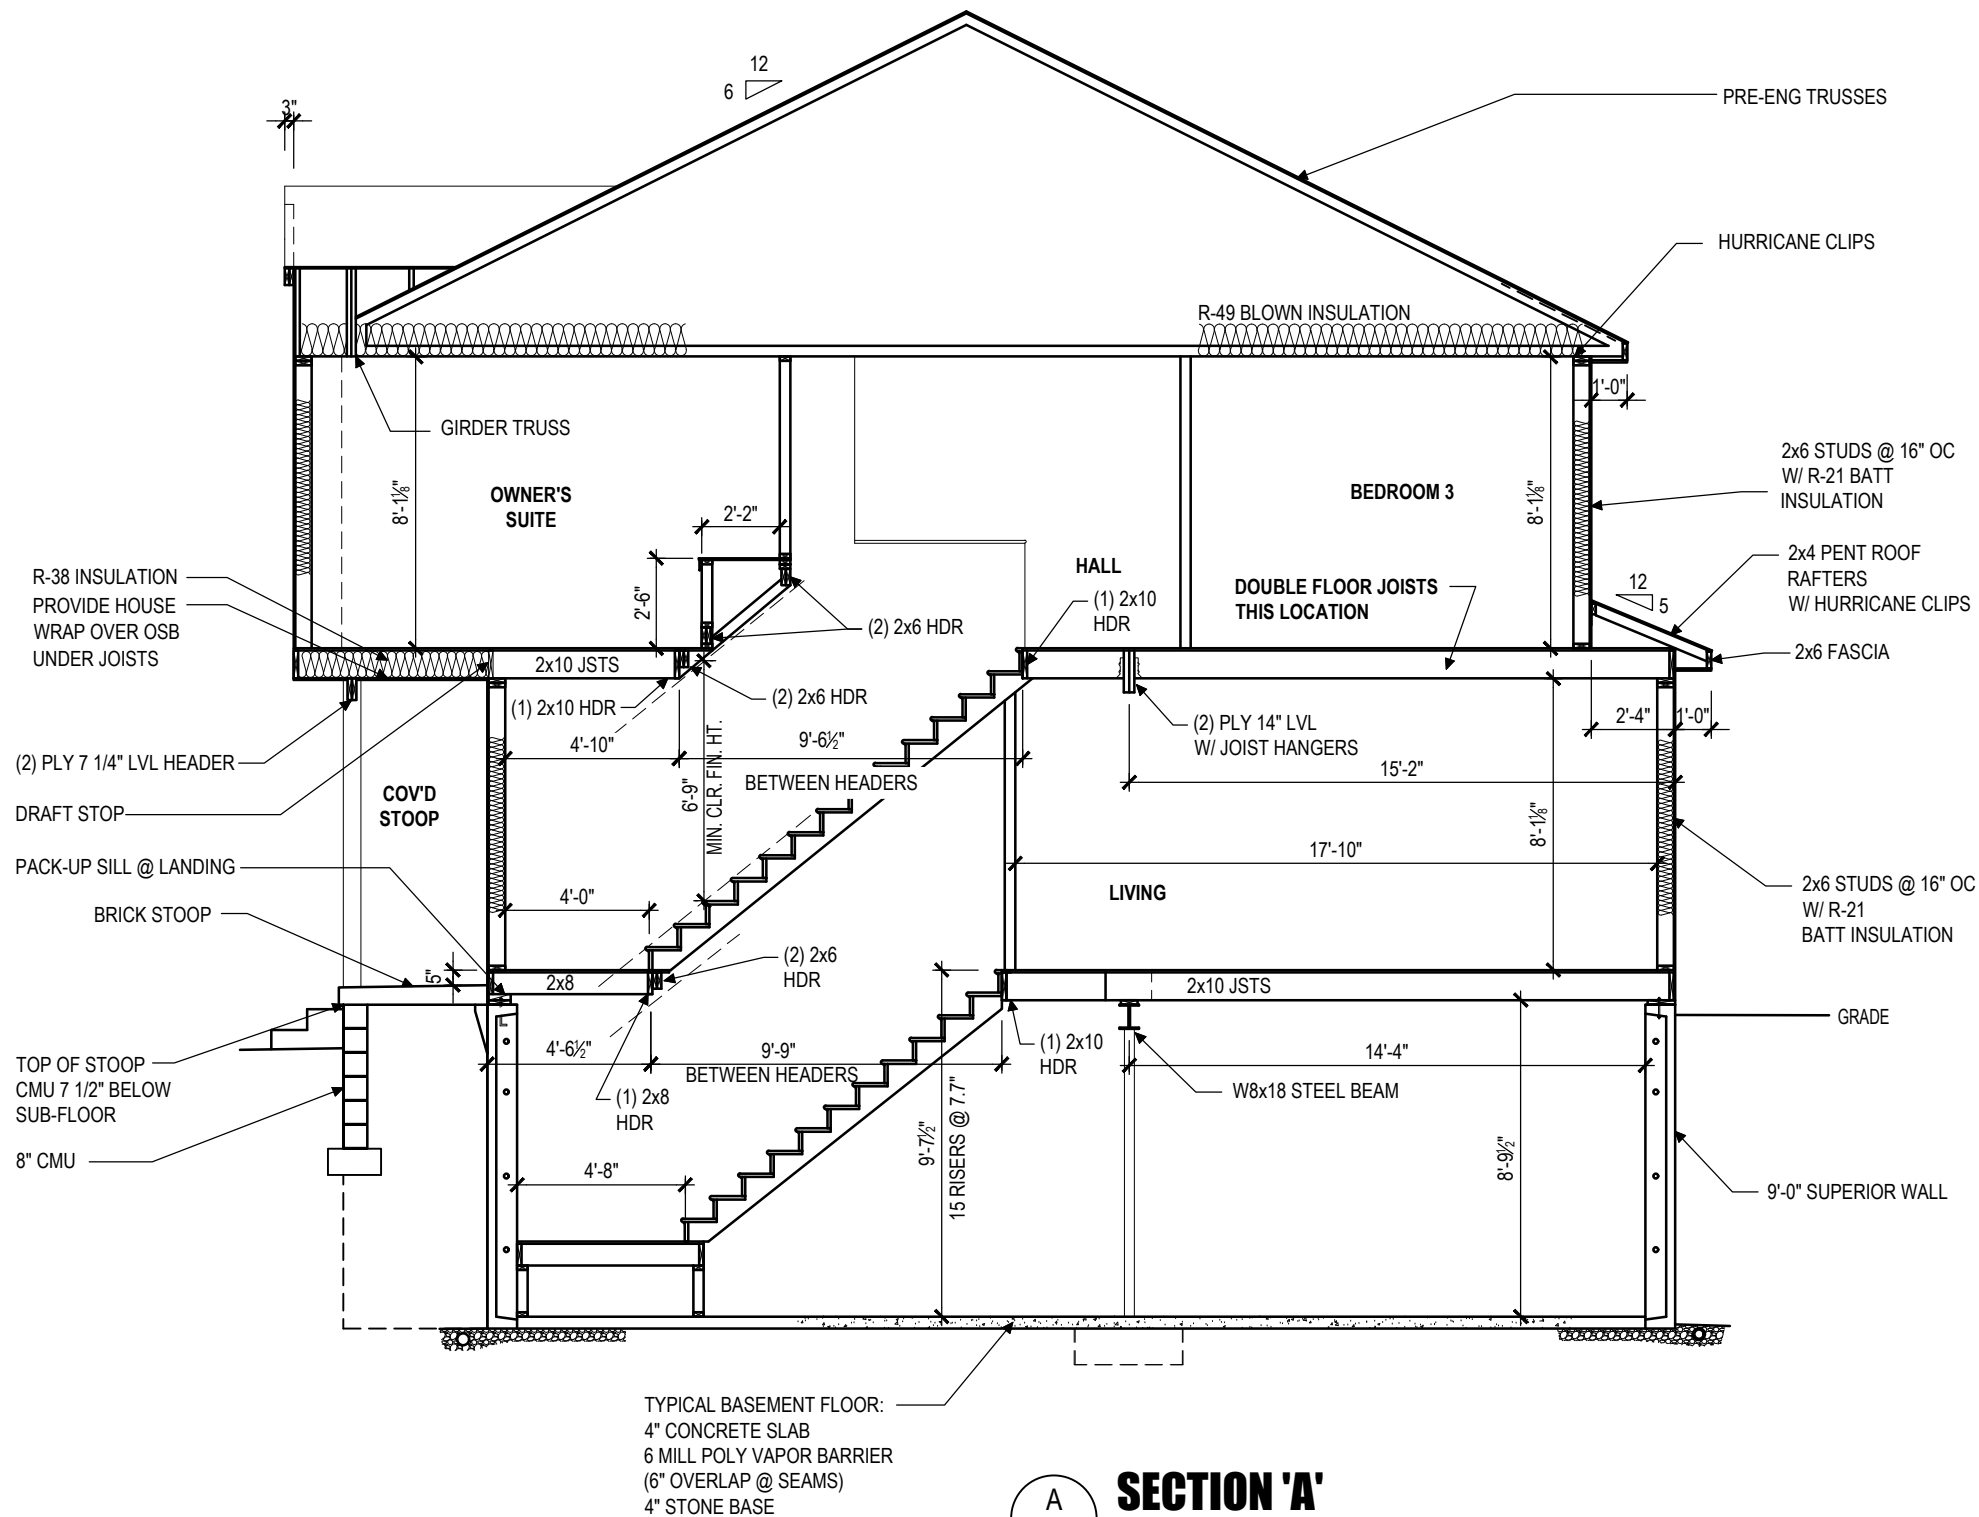

SECTION 'A'

A
A206

SCALE: 3/16"=1'-0"

THIS DRAWING IS THE PROPERTY AND
COPYRIGHT OF MILLFIELD CONSTRUCTION
COMPANY AND MAY NOT BE USED OR COPIED
WITHOUT THE EXPRESS WRITTEN PERMISSION
OF MILLFIELD CONSTRUCTION COMPANY

Millfield
CONSTRUCTION COMPANY
2130 MARIETTA AVENUE
P.O. BOX 6370
LANCASTER, PA 17603
717-293-0293

(4) UNIT TOWNHOUSE AT:
PEREGRINE: FALCON #1
4316 HEATHER LANE
COLUMBIA, PA 17512
WEST HEMPFIELD TOWNSHIP

DATE:
JANUARY 16, 2025

LATEST REVISION
DATE:
MARCH 24, 2025

PROJECT NO.
NDS 24-93

DWG NO.

A206