


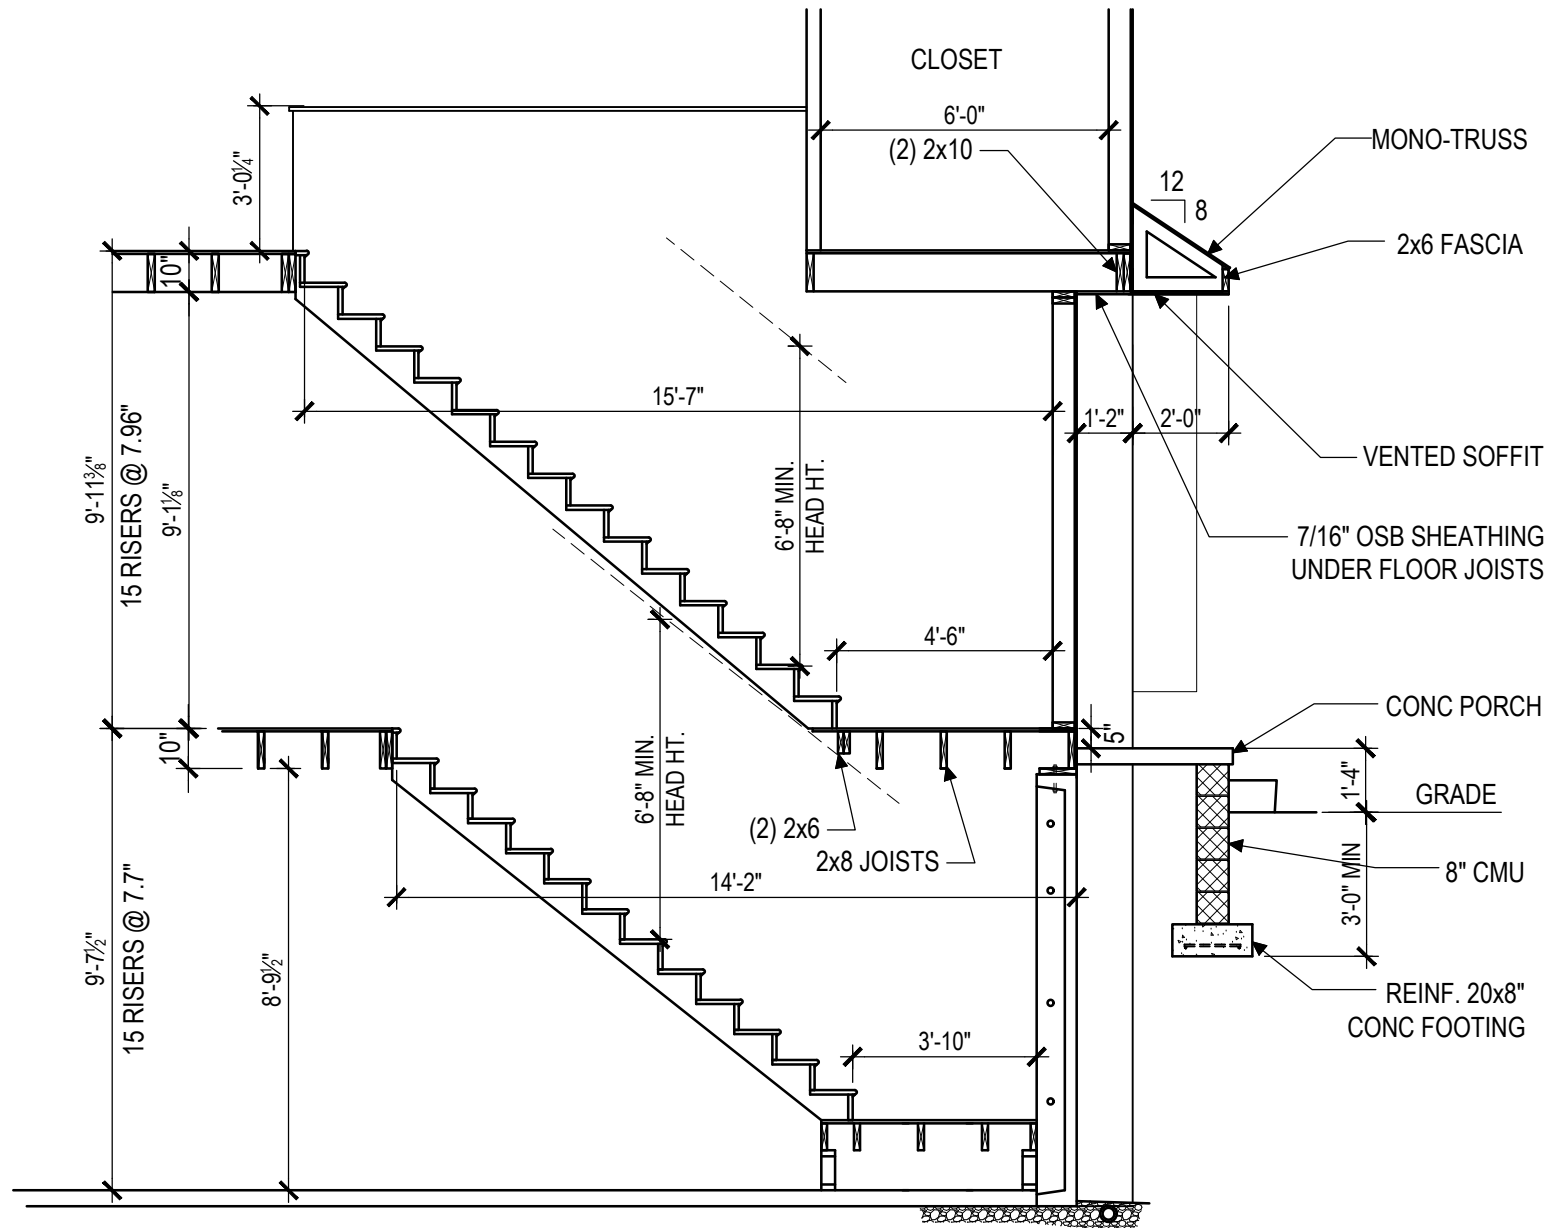

**SIDE PORCH
& STAIR SECTION**

1
A507

SCALE: 1/4"=1'-0"

(4) UNIT TOWNHOUSE AT:

PEREGRINE: CARDINAL #4
4322 HEATHER LANE
COLUMBIA, PA 17512
WEST HEMPFIELD TOWNSHIP

DATE:
JANUARY 16, 2025

LATEST REVISION
DATE:

PROJECT NO.
NDS 24-93

DWG NO.

A507



Millfield
CONSTRUCTION COMPANY
2130 MARIETTA AVENUE
P.O. BOX 6370
LANCASTER, PA 17603
717-293-0293

THIS DRAWING IS THE PROPERTY AND
COPYRIGHT OF MILLFIELD CONSTRUCTION
COMPANY AND MAY NOT BE USED OR COPIED
WITHOUT THE EXPRESS WRITTEN PERMISSION
OF MILLFIELD CONSTRUCTION COMPANY