


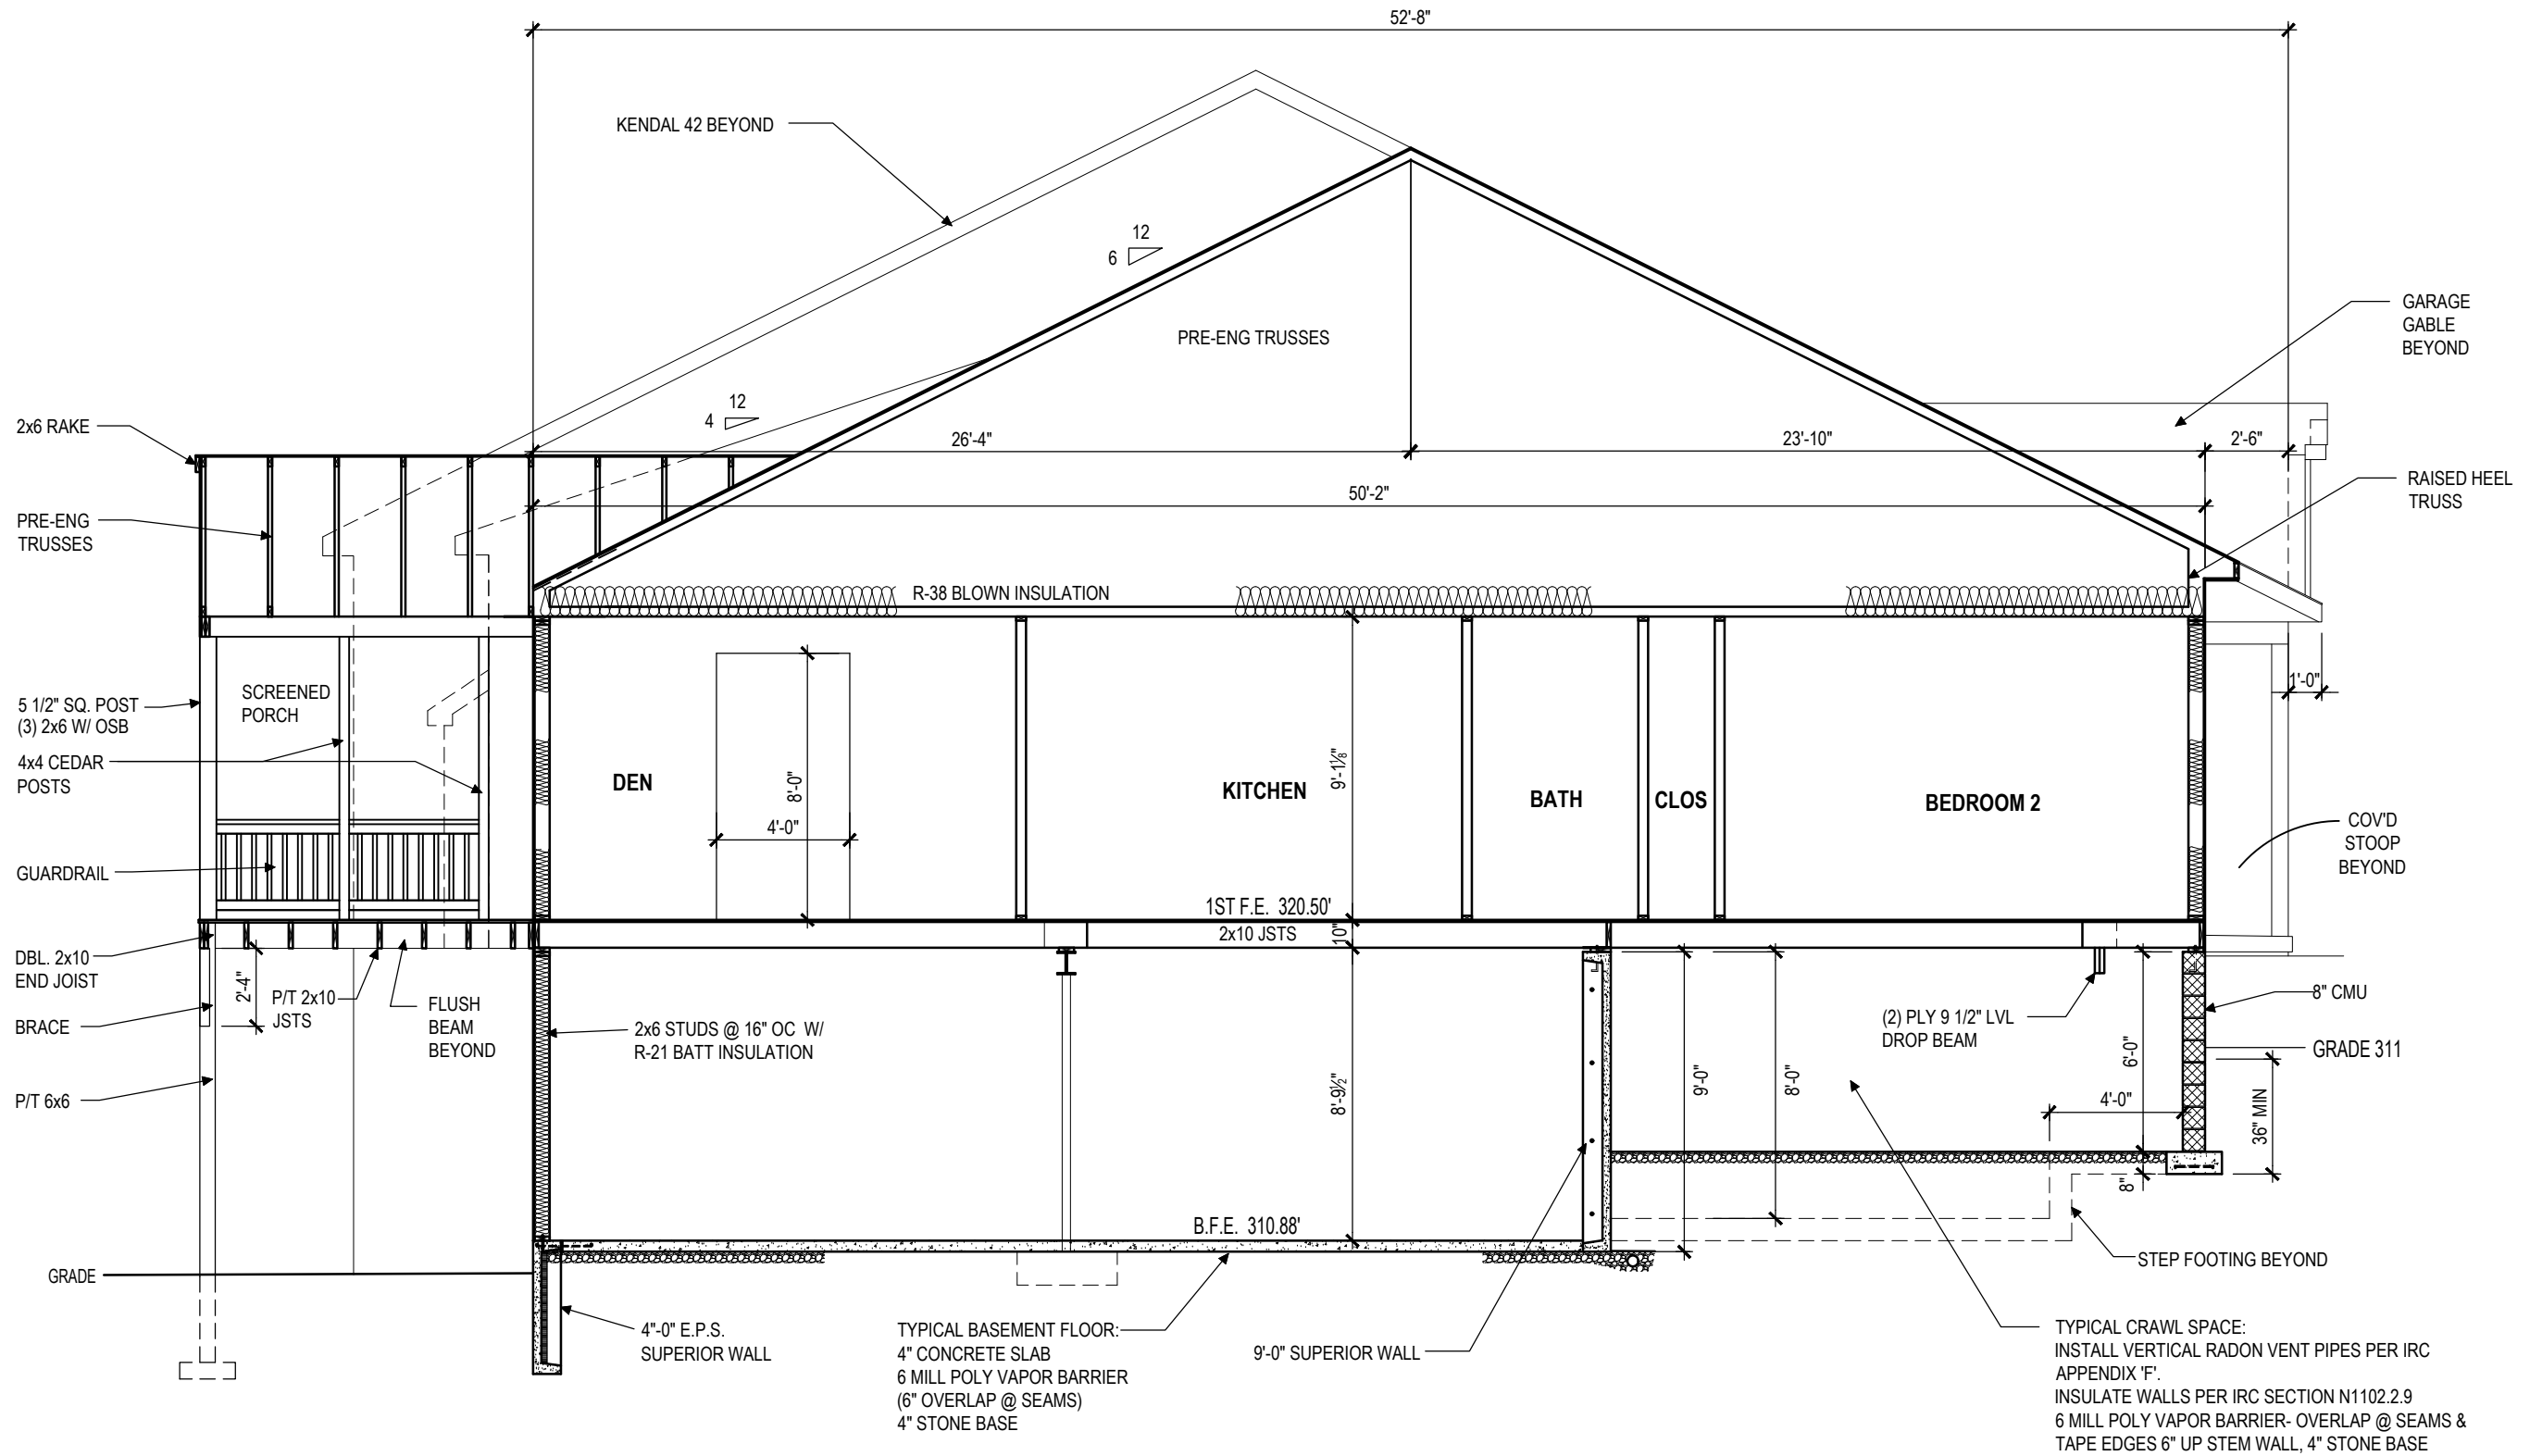

THIS DRAWING IS THE PROPERTY AND
COPYRIGHT OF MILLFIELD CONSTRUCTION
COMPANY AND MAY NOT BE USED OR COPIED
WITHOUT THE EXPRESS WRITTEN PERMISSION
OF MILLFIELD CONSTRUCTION COMPANY

Millfield
CONSTRUCTION COMPANY
2130 MARIETTA AVENUE
P.O. BOX 6370
LANCASTER, PA 17603
717-293-0293

(4) UNIT TOWNHOUSE:
PEREGRINE: HUTTON #41
4337 HEATHER LANE
COLUMBIA, PA 17512
WEST HEMPFIELD TOWNSHIP

ISSUE DATE:
JUNE 12, 2025

LATEST REVISION
DATE:
SEPTEMBER 23, 2025

PROJECT NO.
NDS 25-38

DWG NO.

A205