


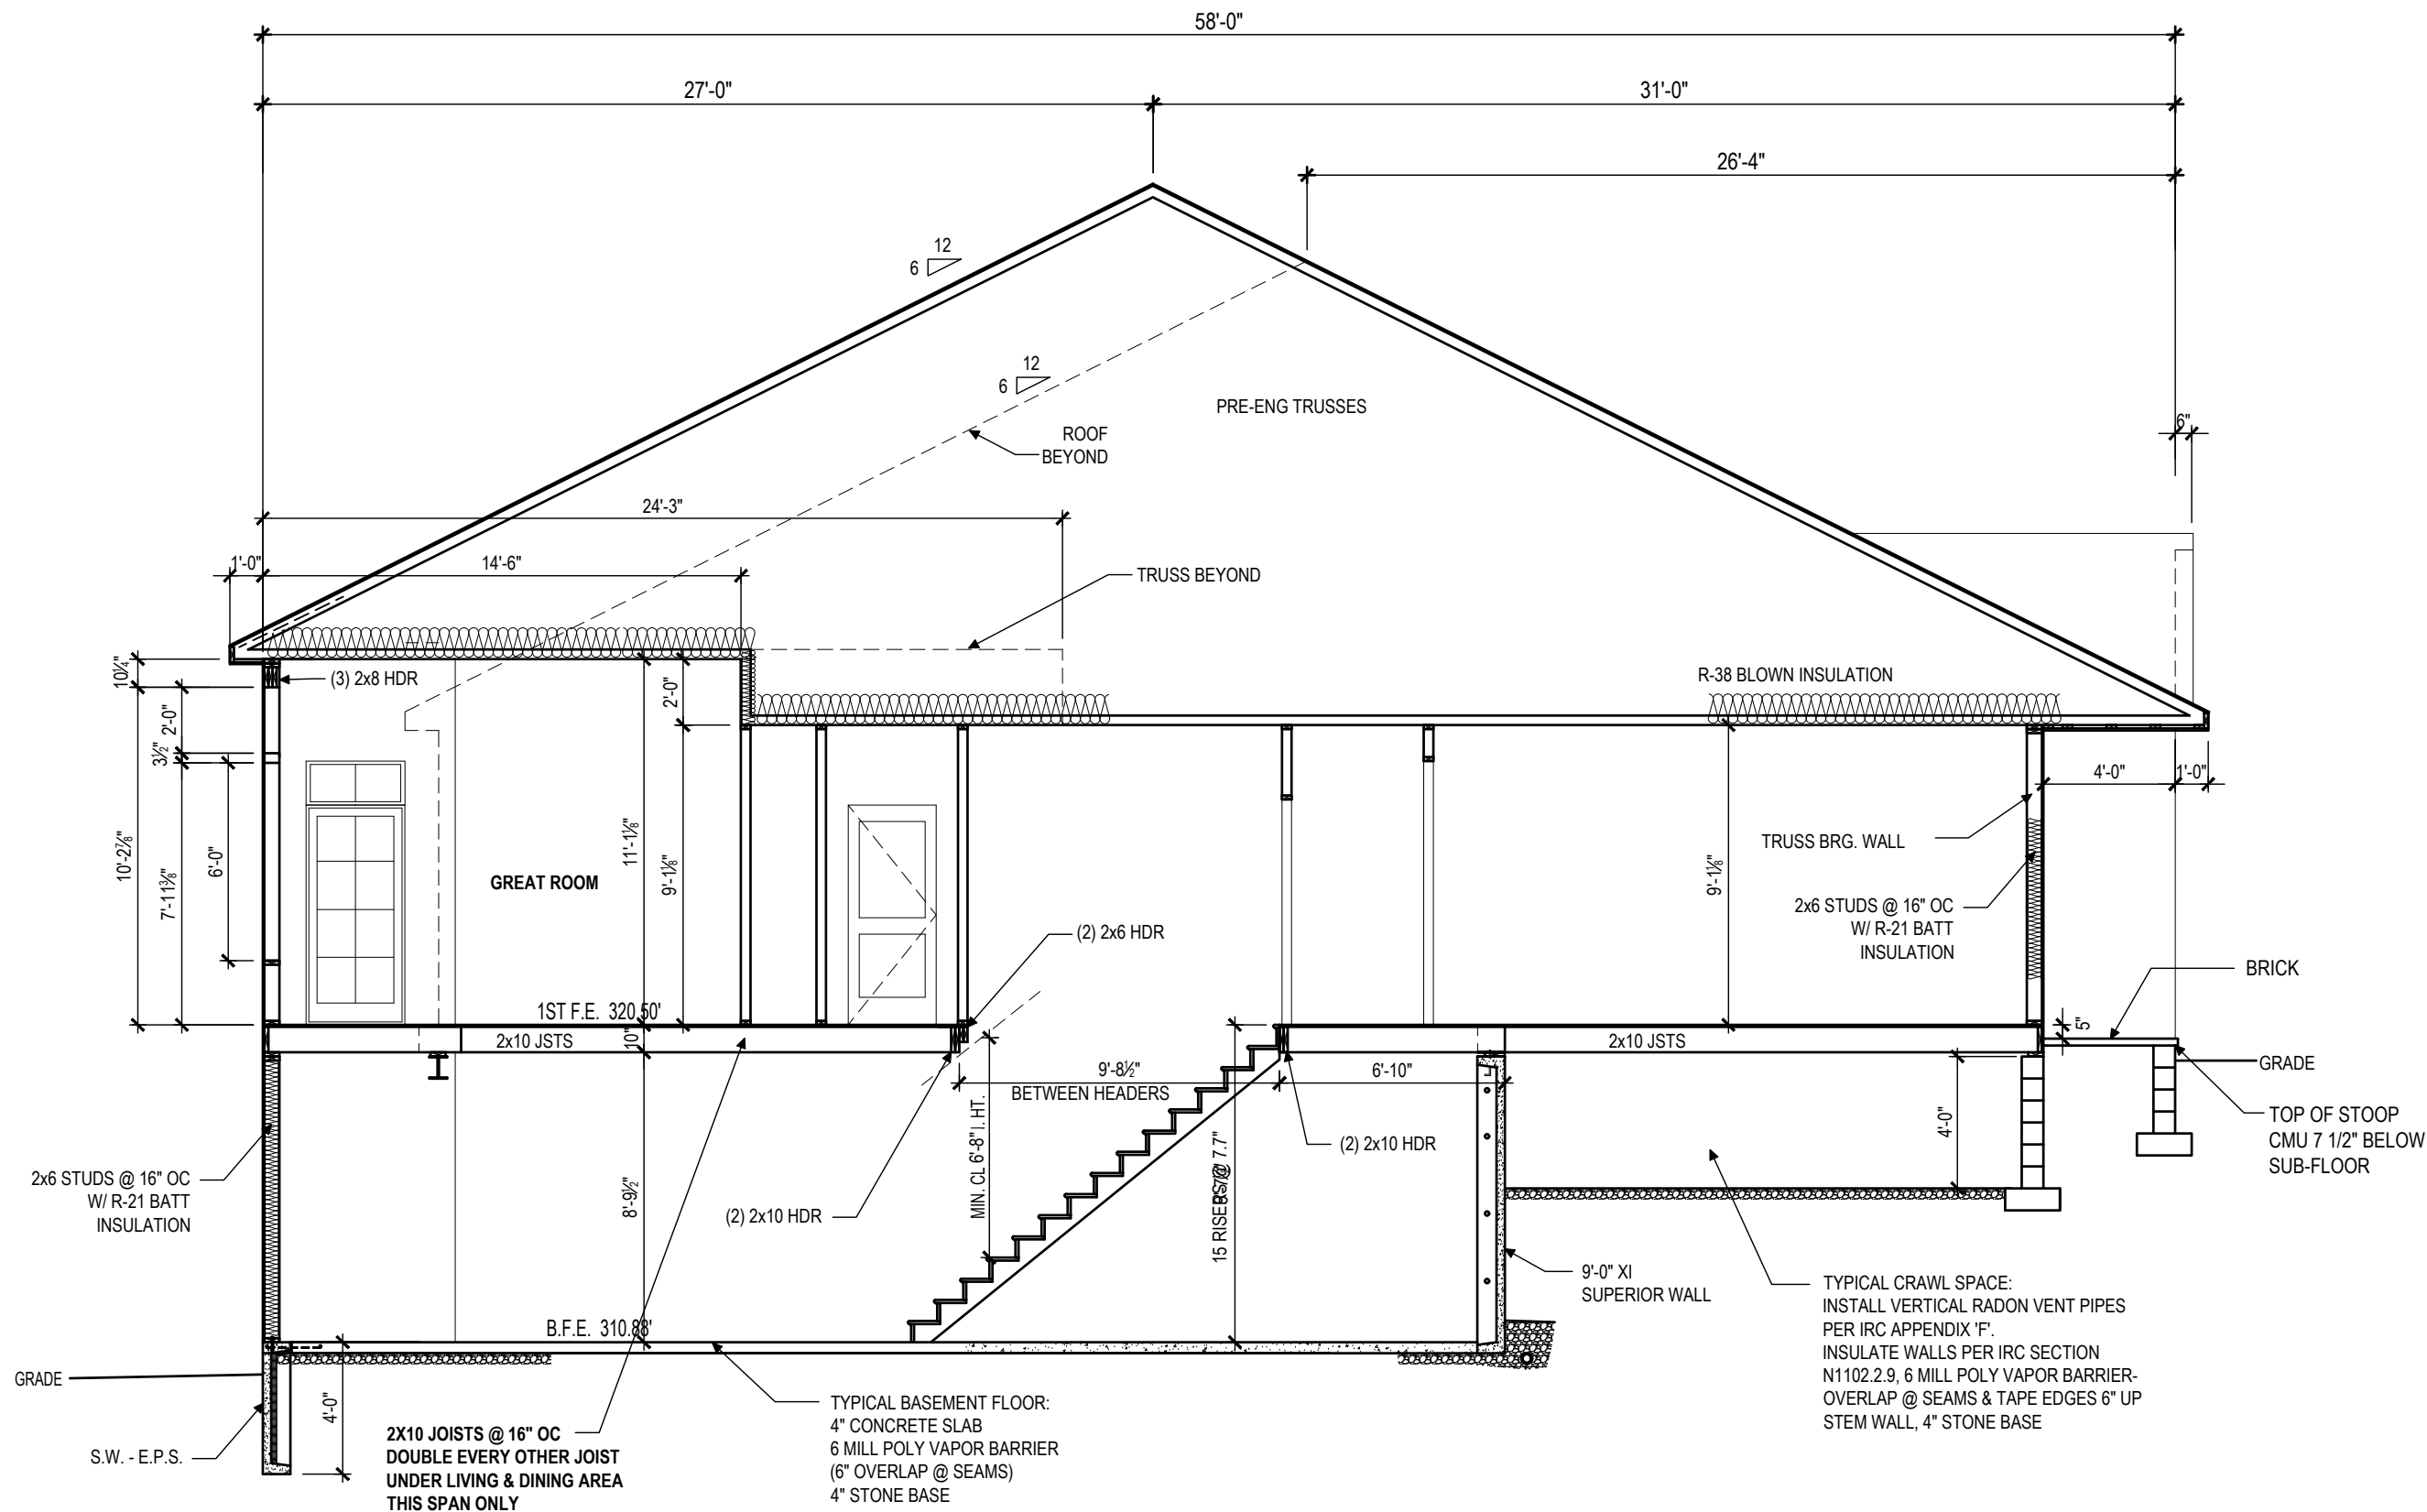

THIS DRAWING IS THE PROPERTY AND  
COPYRIGHT OF MILLFIELD CONSTRUCTION  
COMPANY AND MAY NOT BE USED OR COPIED  
WITHOUT THE EXPRESS WRITTEN PERMISSION  
OF MILLFIELD CONSTRUCTION COMPANY

**Milfield**  
CONSTRUCTION COMPANY  
2130 MARIETTA AVENUE  
P.O. BOX 6370  
LANCASTER, PA 17603  
717-293-0293

(4) UNIT TOWNHOUSE:  
**PEREGRINE: KENDAL #42**  
4335 HEATHER LANE  
COLUMBIA, PA 17512  
WEST HEMPFIELD TOWNSHIP

ISSUE DATE:  
JUNE 12, 2025

LATEST REVISION  
DATE:

PROJECT NO.  
NDS 25-38

DWG NO.

**A304**