


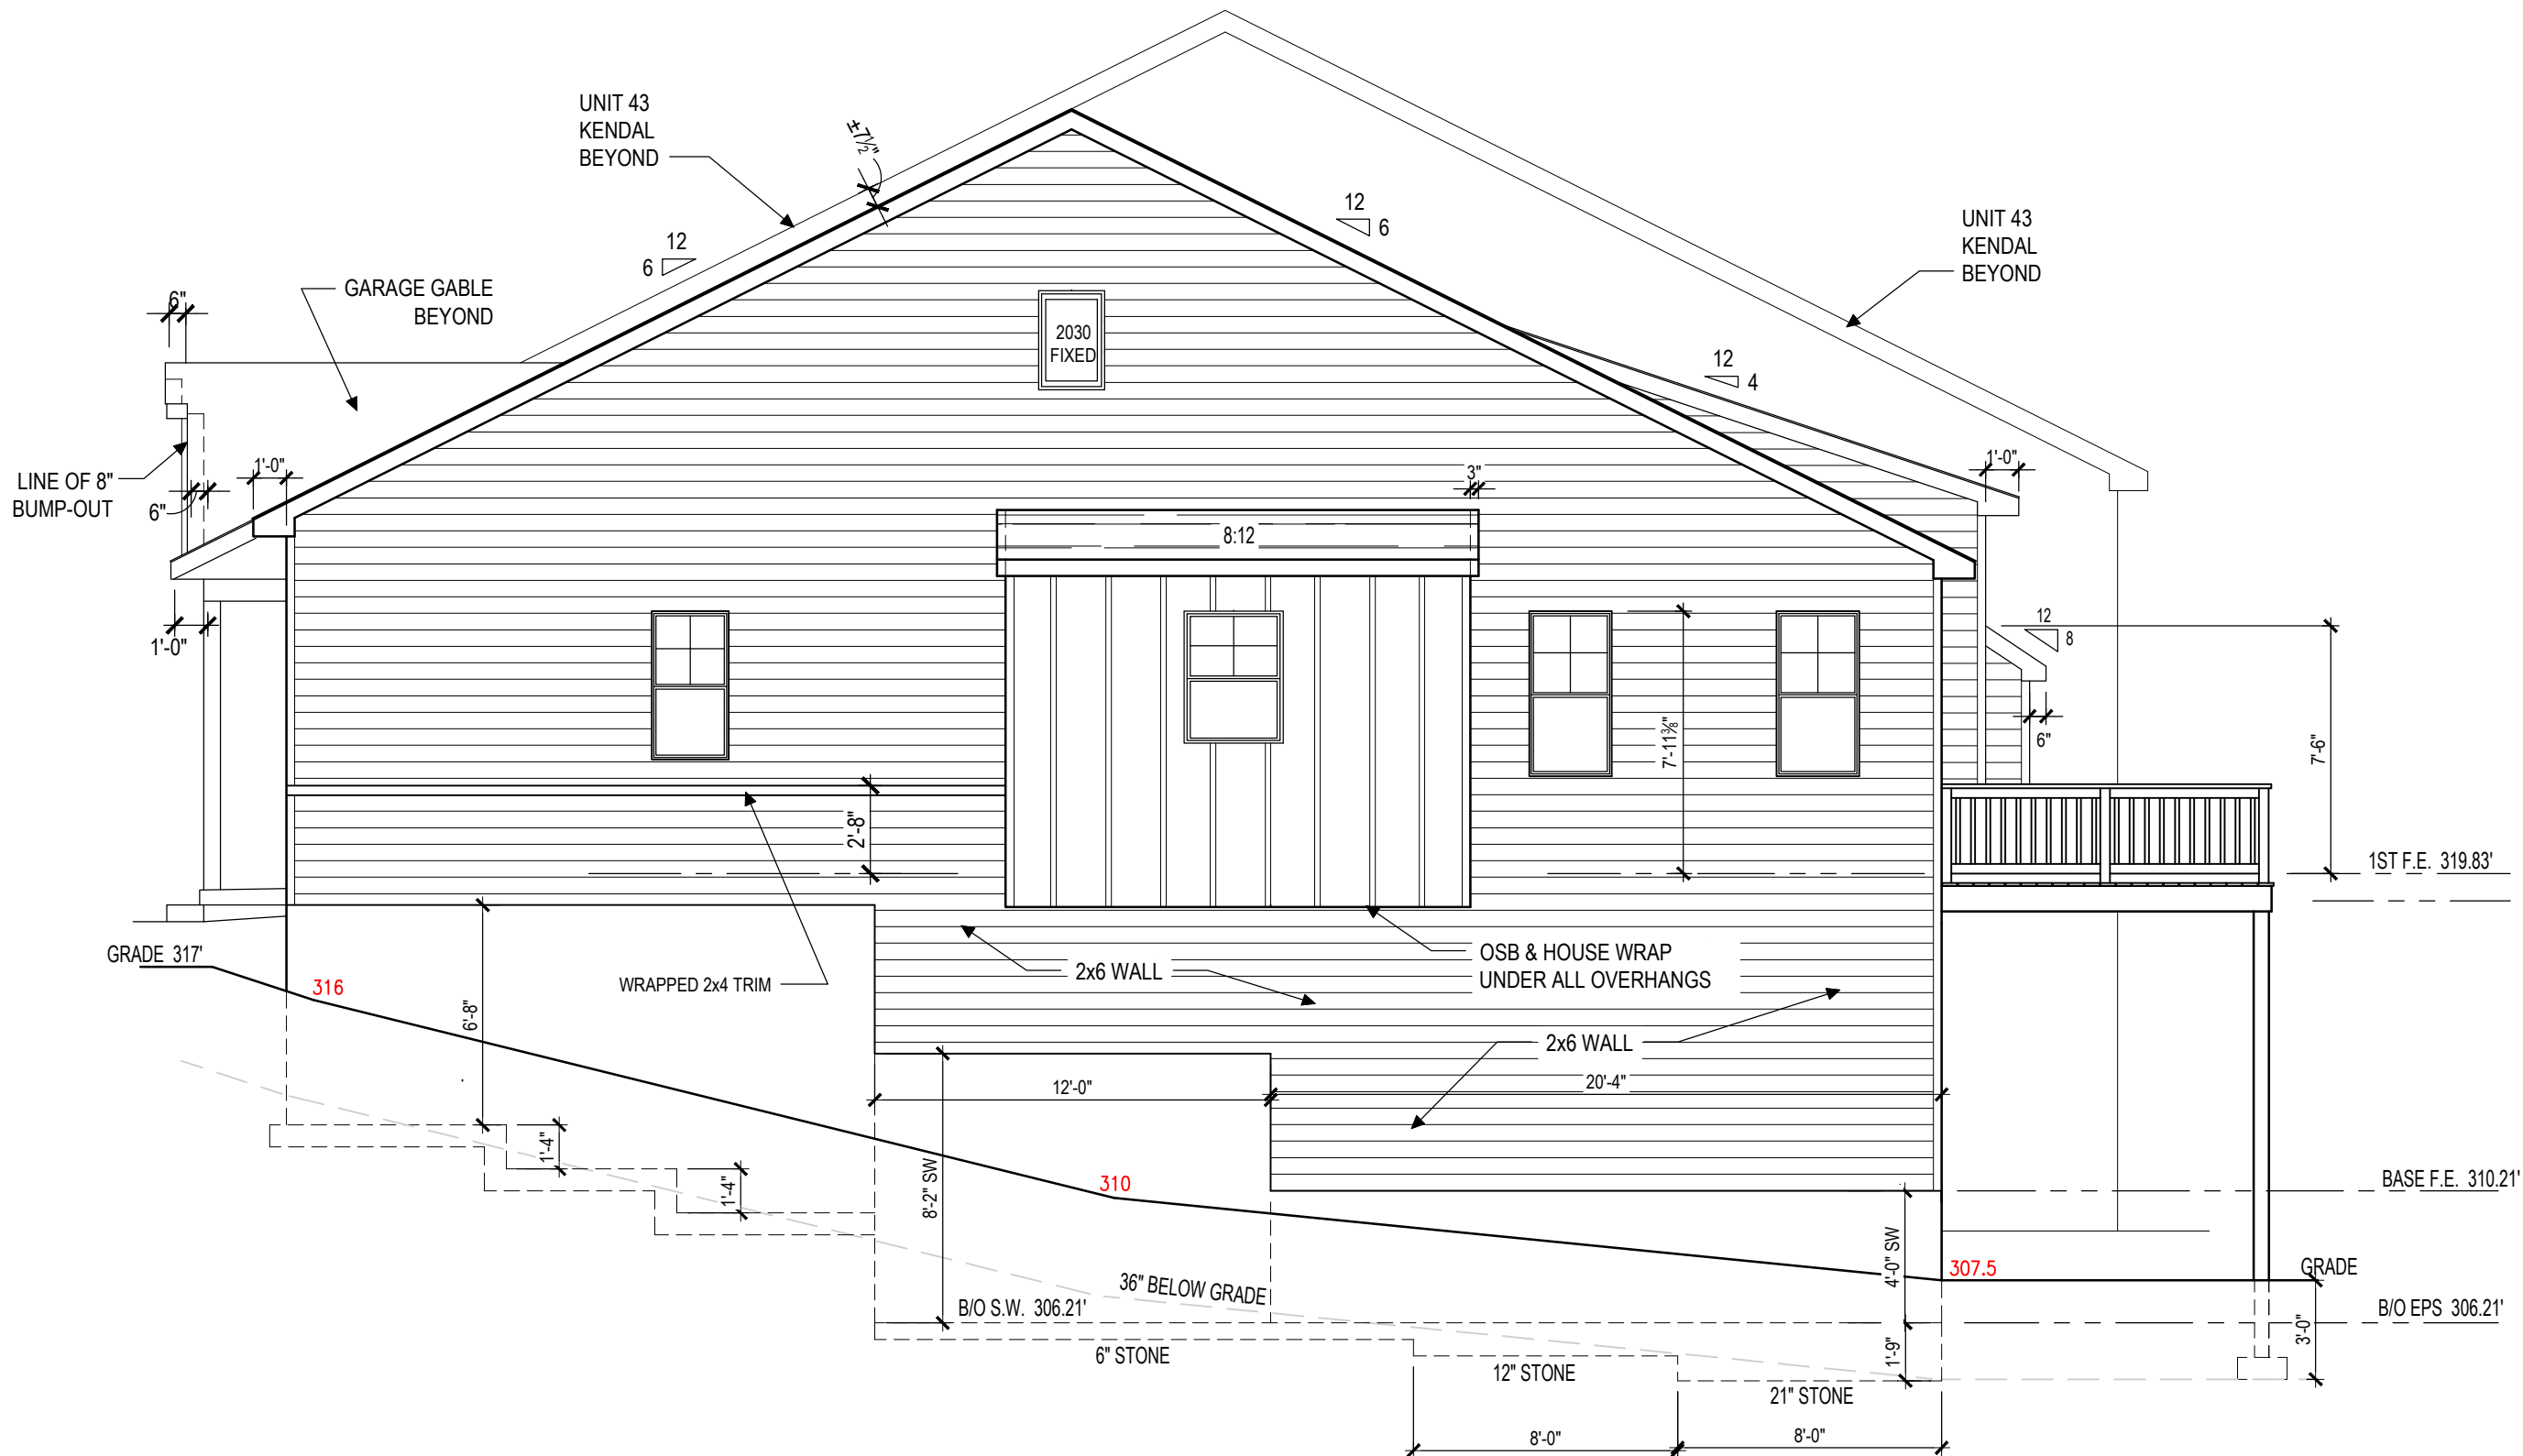

1
A504

HUTTON 44- SIDE ELEVATION

SCALE: 3/16"=1'-0"

THIS DRAWING IS THE PROPERTY AND
COPYRIGHT OF MILLFIELD CONSTRUCTION
COMPANY AND MAY NOT BE USED OR COPIED
WITHOUT THE EXPRESS WRITTEN PERMISSION
OF MILLFIELD CONSTRUCTION COMPANY



(4) UNIT TOWNHOUSE:
PEREGRINE: HUTTON #44
4331 HEATHER LANE
COLUMBIA, PA 17512
WEST HEMPFIELD TOWNSHIP

ISSUE DATE:
JUNE 12, 2025

LATEST REVISION
DATE:
JUNE 18, 2025

PROJECT NO.
NDS 25-38

DWG NO.

A504