
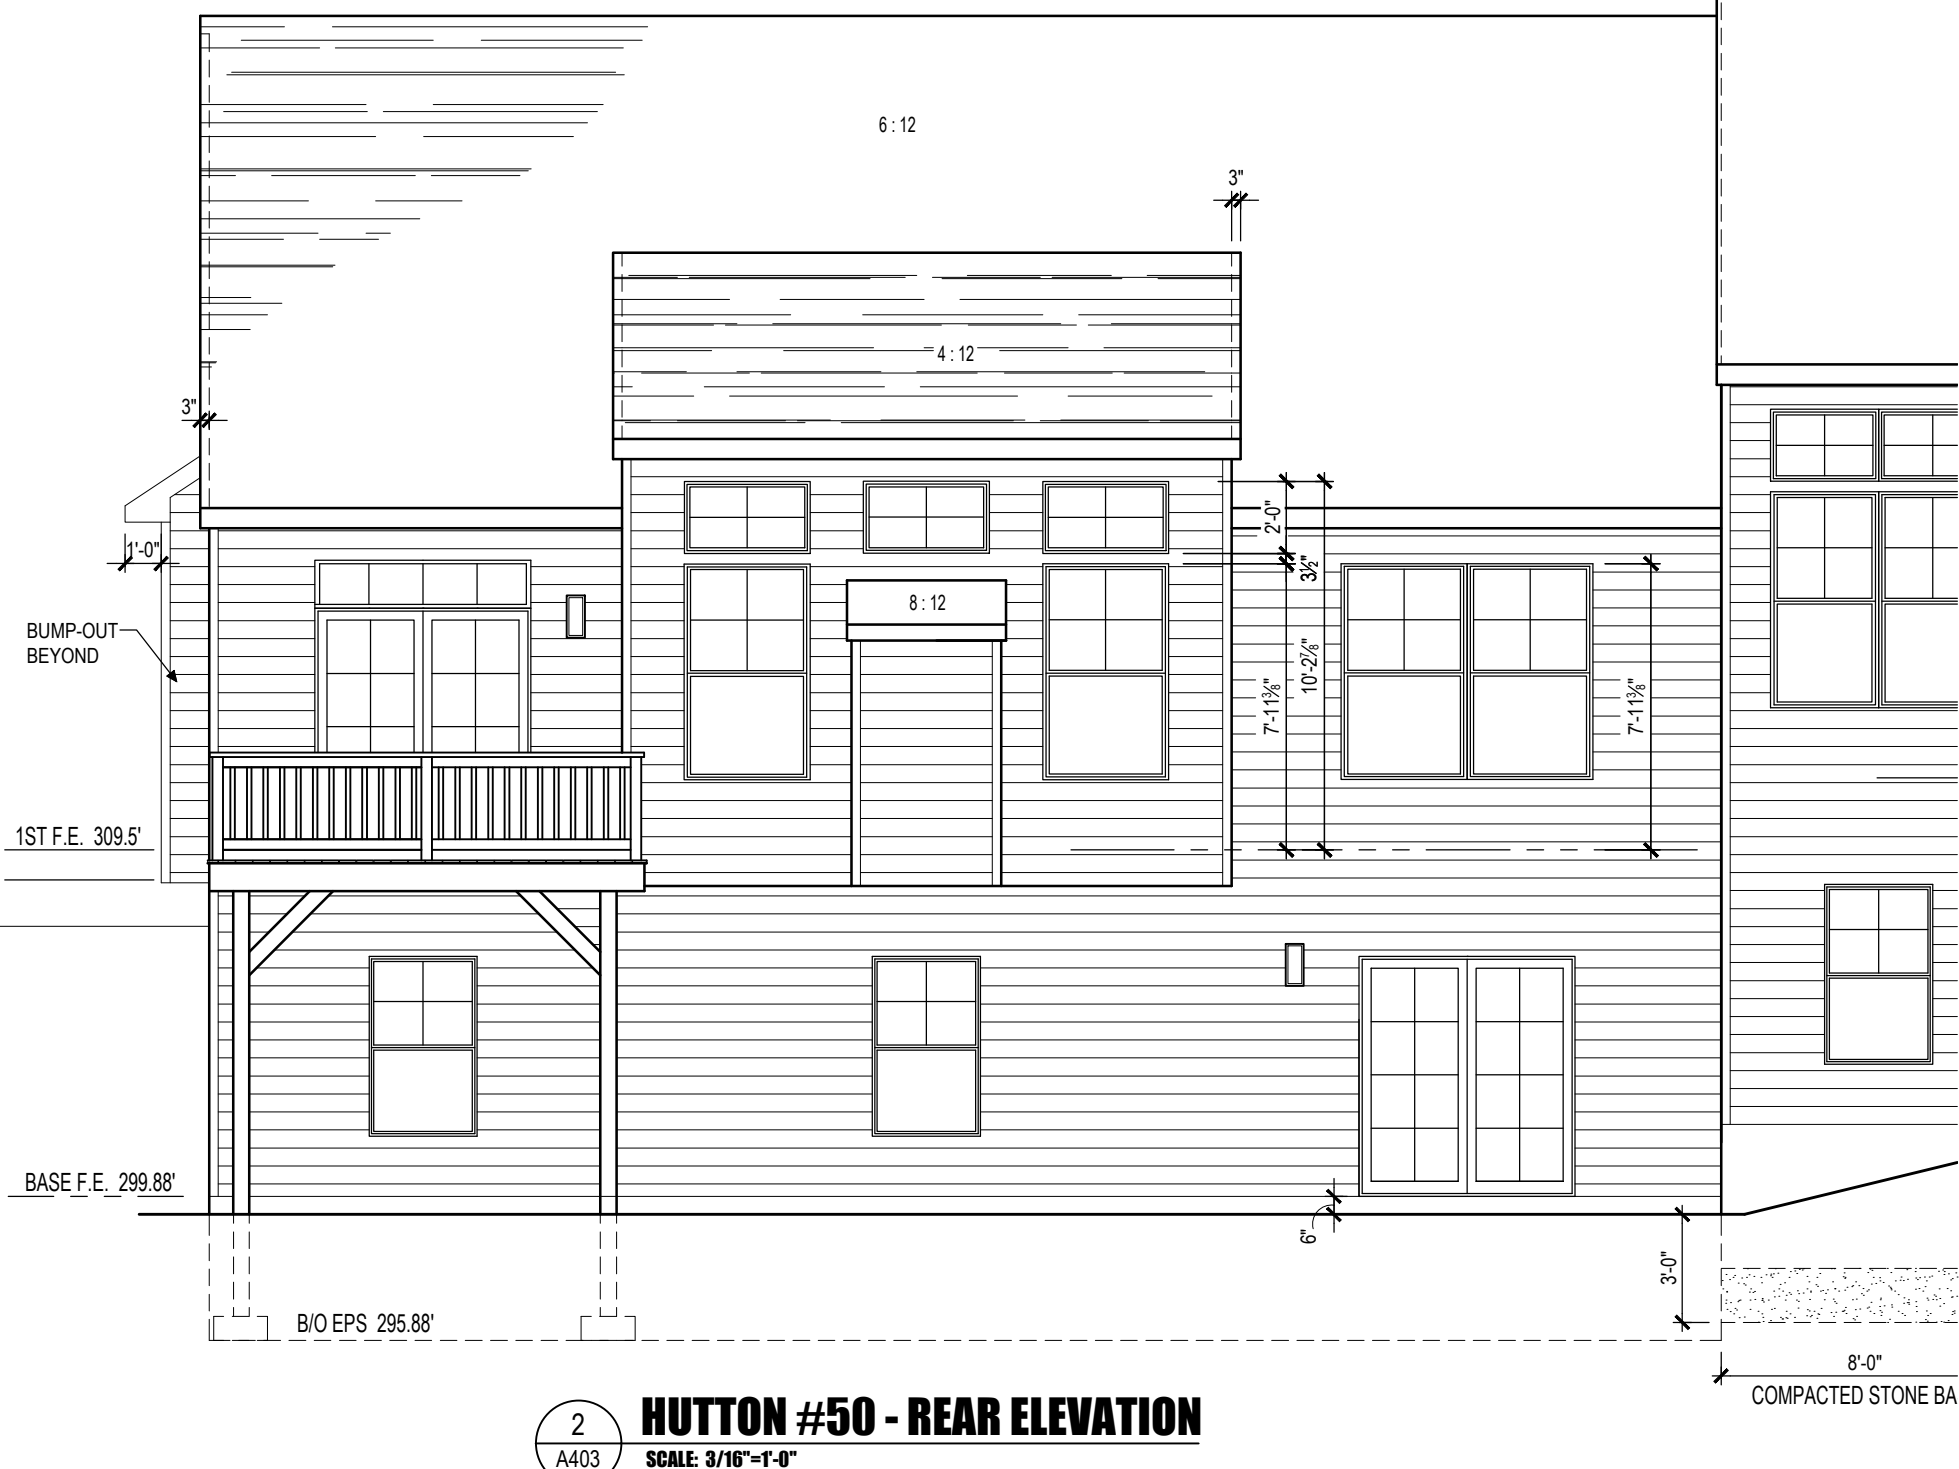


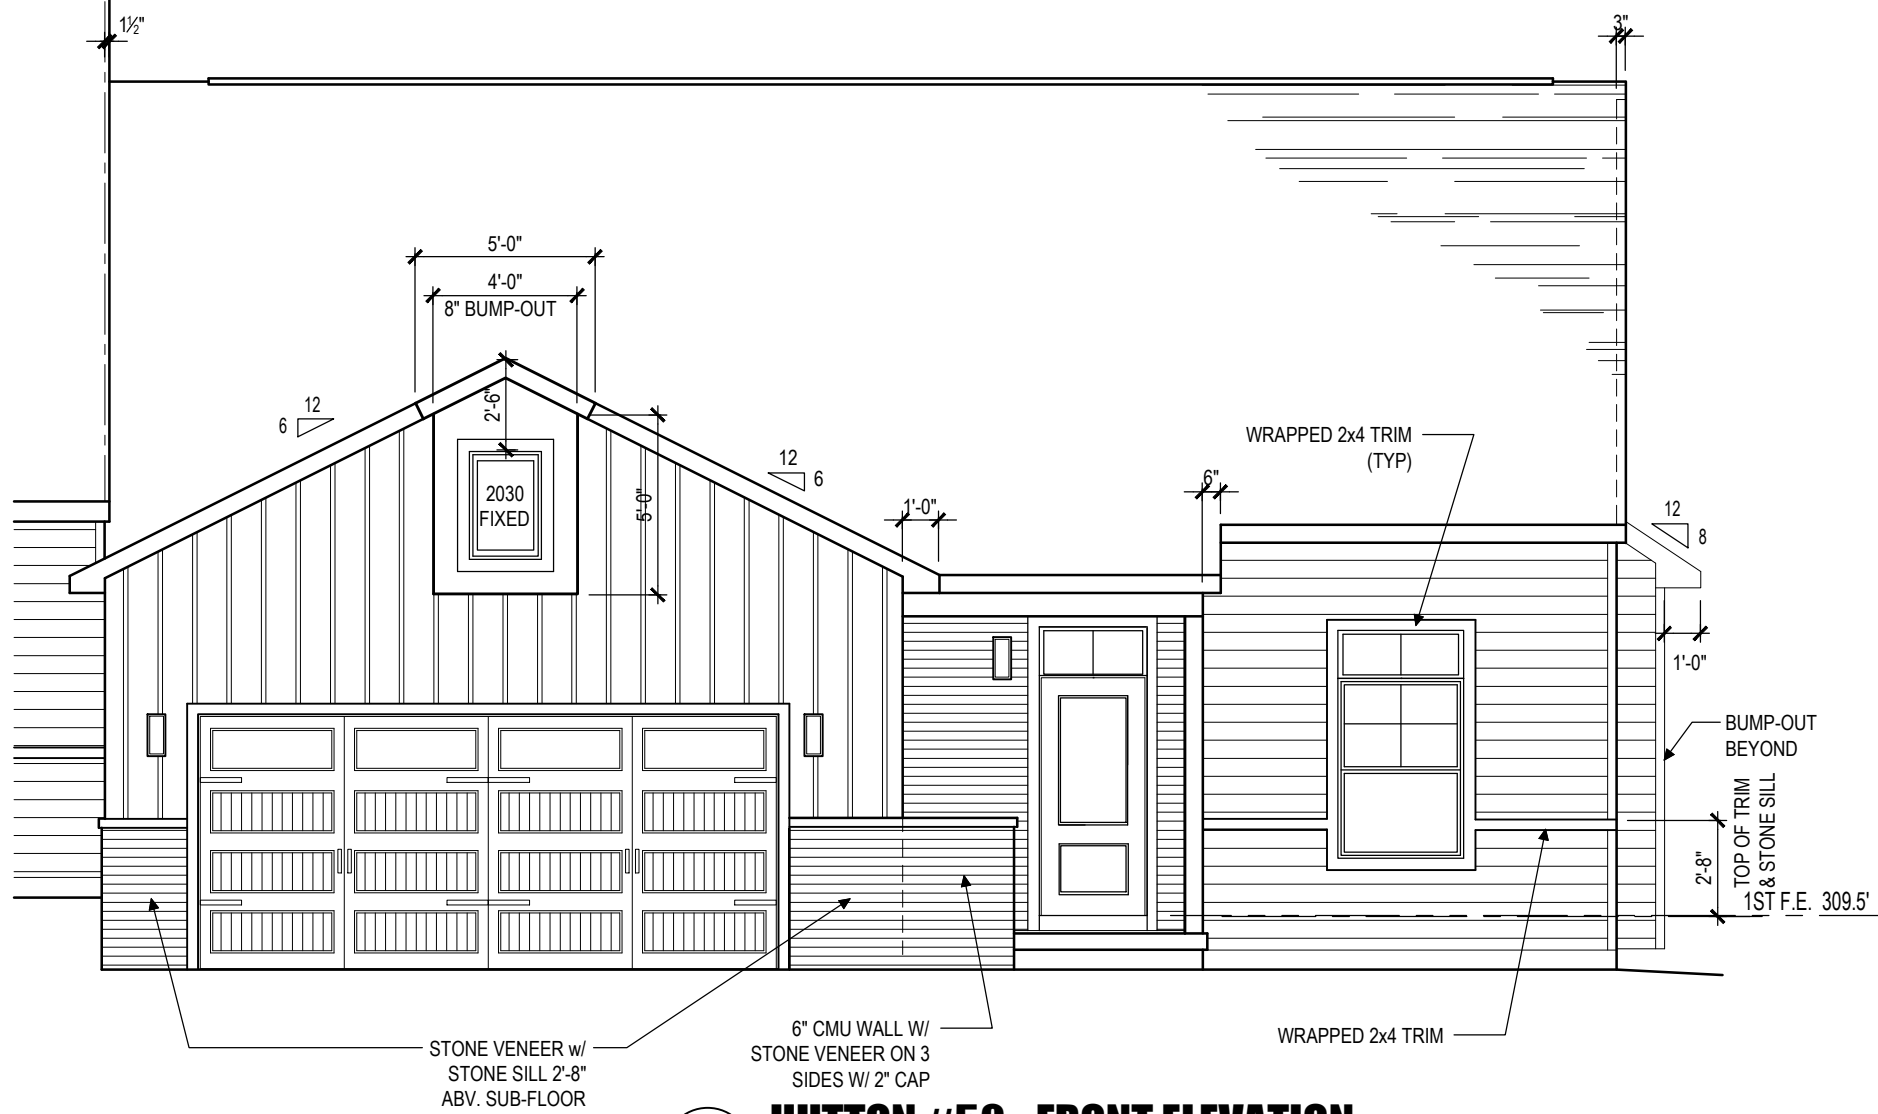

A403

DWG NO.

PROJECT NO.

NDS 24-40

LATEST REVISION

DATE:

MAY 17, 2024

MAY 17, 2022

(4) UNIT TOWNHOUSE:
PEREGRINE: HUTTON #50
820 TALON WAY
COLUMBIA, PA 17512
WEST HEMPFIELD TOWNSHIP



Millfield
CONSTRUCTION COMPANY
2130 MARIETTA AVENUE
P.O. BOX 6370
LANCASTER, PA 17603
717-293-0293

THIS DRAWING IS THE PROPERTY AND
COPYRIGHT OF MILLFIELD CONSTRUCTION
COMPANY AND MAY NOT BE USED OR COPIED
WITHOUT THE EXPRESS WRITTEN PERMISSION
OF MILLFIELD CONSTRUCTION COMPANY