


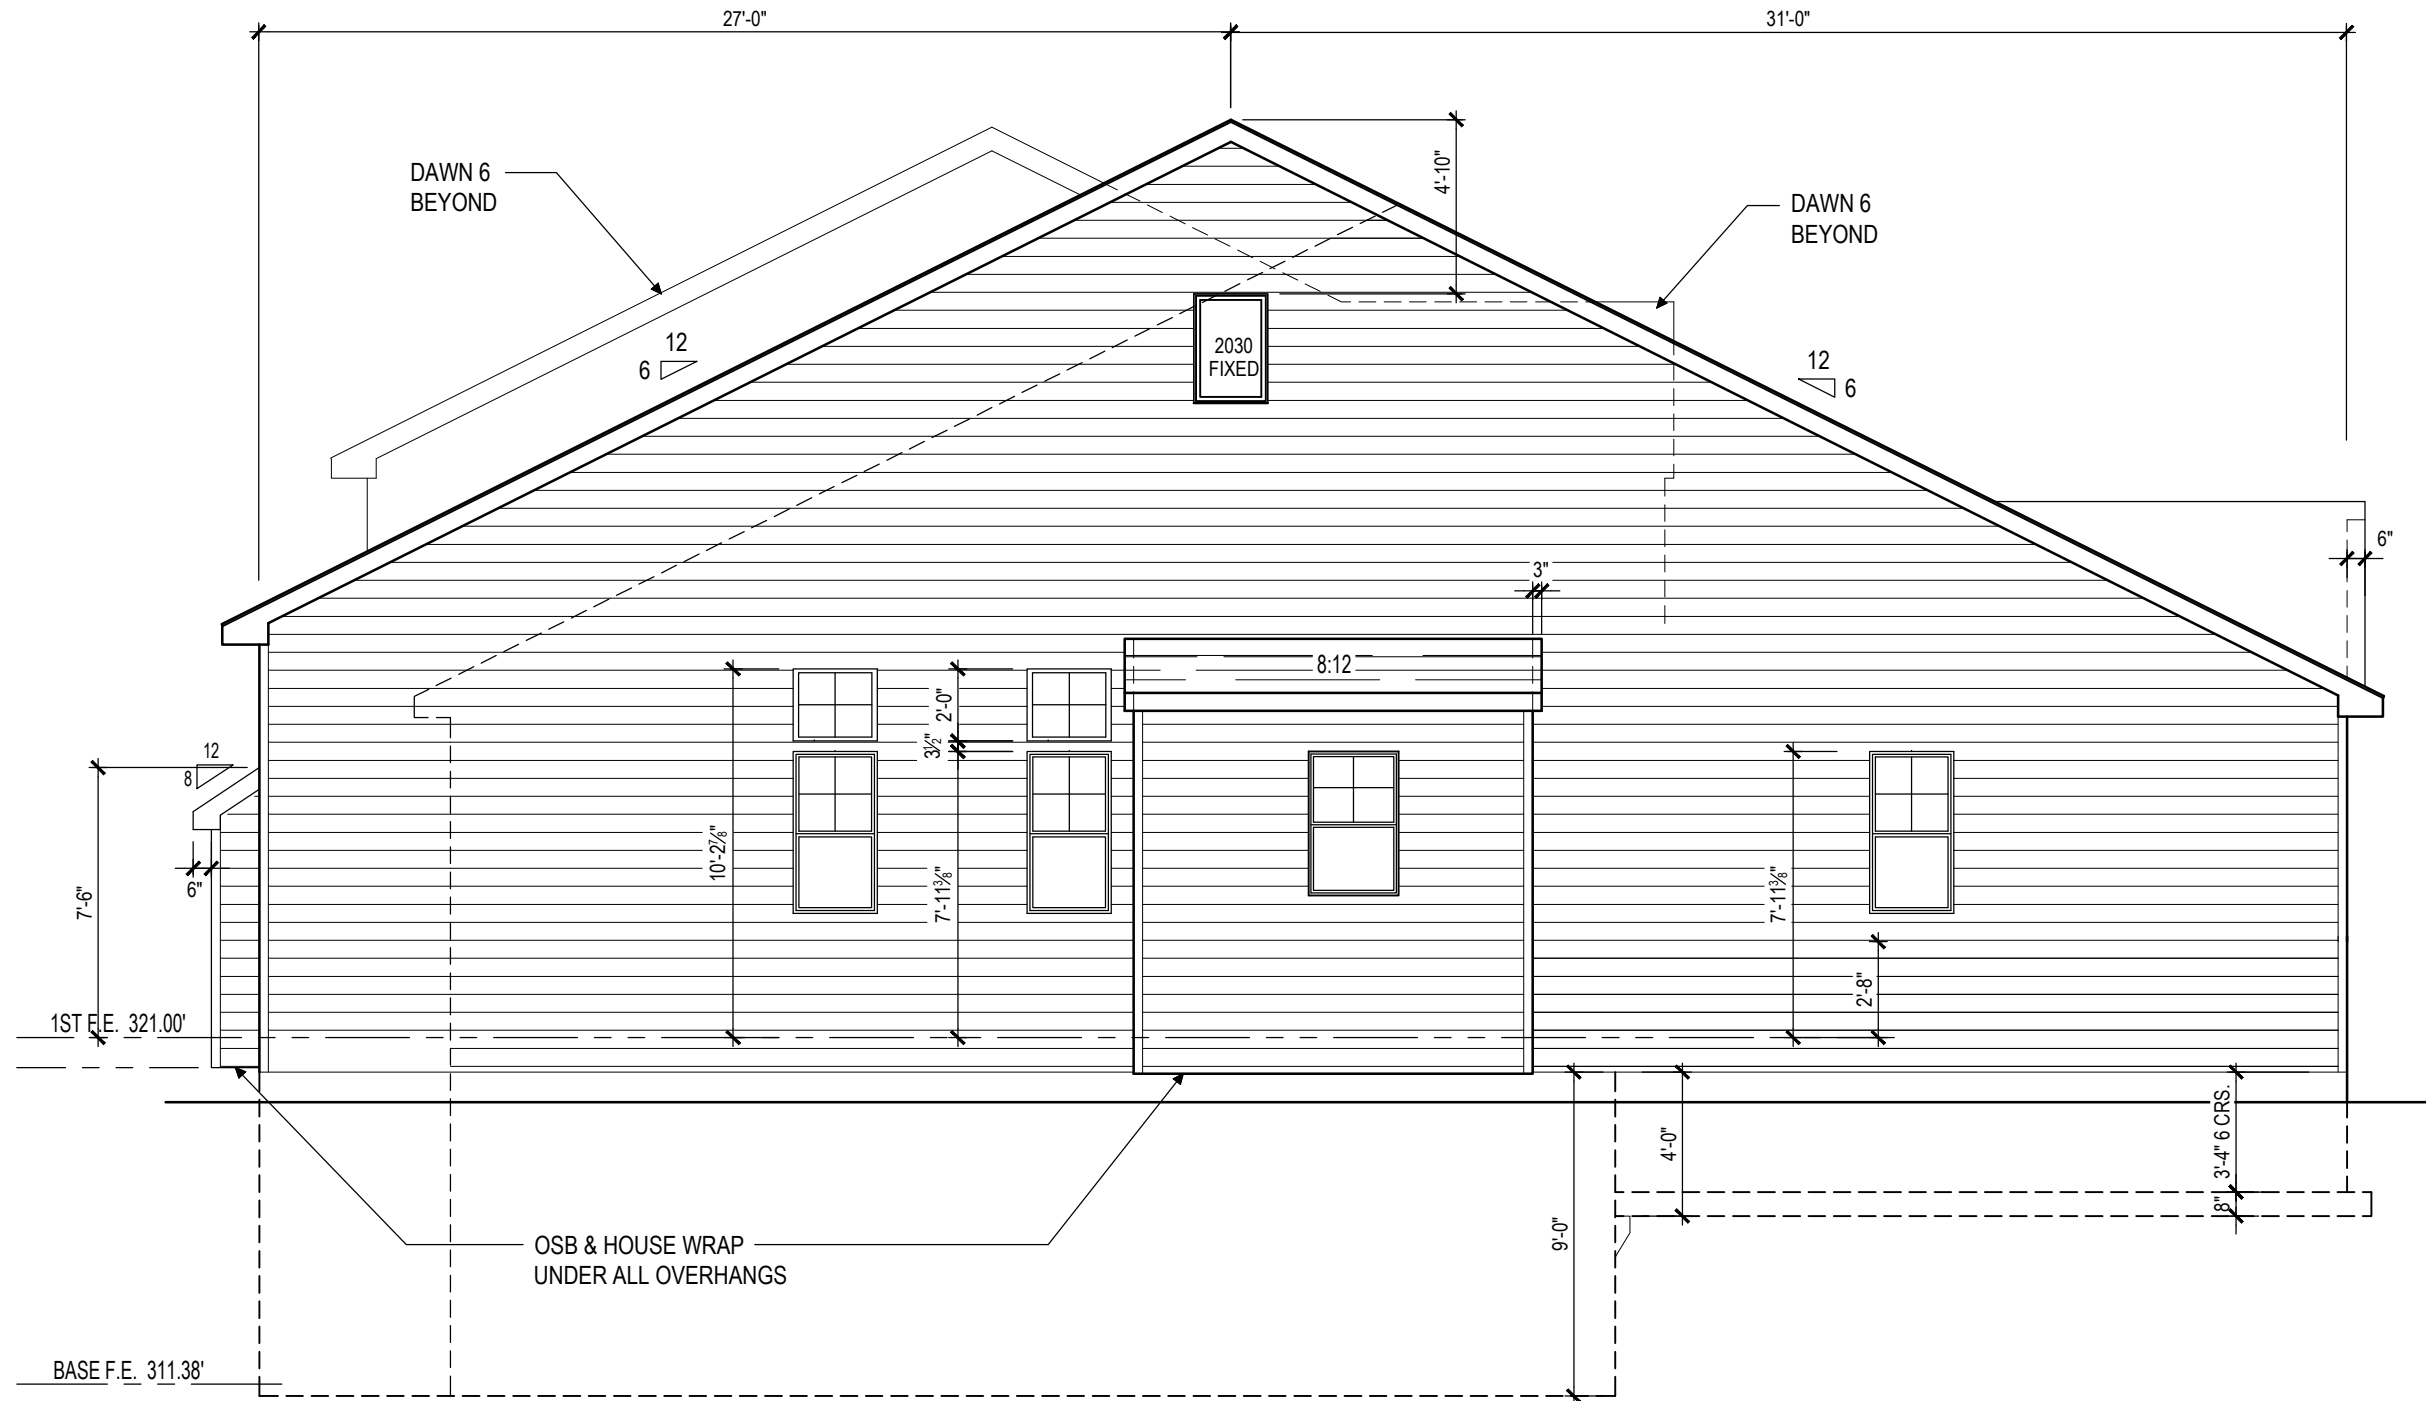

THIS DRAWING IS THE PROPERTY AND  
COPYRIGHT OF MILLFIELD CONSTRUCTION  
COMPANY AND MAY NOT BE USED OR COPIED  
WITHOUT THE EXPRESS WRITTEN PERMISSION  
OF MILLFIELD CONSTRUCTION COMPANY

**Millfield**  
CONSTRUCTION COMPANY  
2130 MARIETTA AVENUE  
P.O. BOX 6370  
LANCASTER, PA 17603  
717-293-0293

(4) UNIT TOWNHOUSE AT:  
**PEREGRINE: KENDAL #5**  
4324 HEATHER LANE  
COLUMBIA, PA 17512  
WEST HEMPFIELD TOWNSHIP

DATE:  
MARCH 19, 2025

LATEST REVISION  
DATE:

PROJECT NO.  
NDS 25-14

DWG NO.

**A204**