


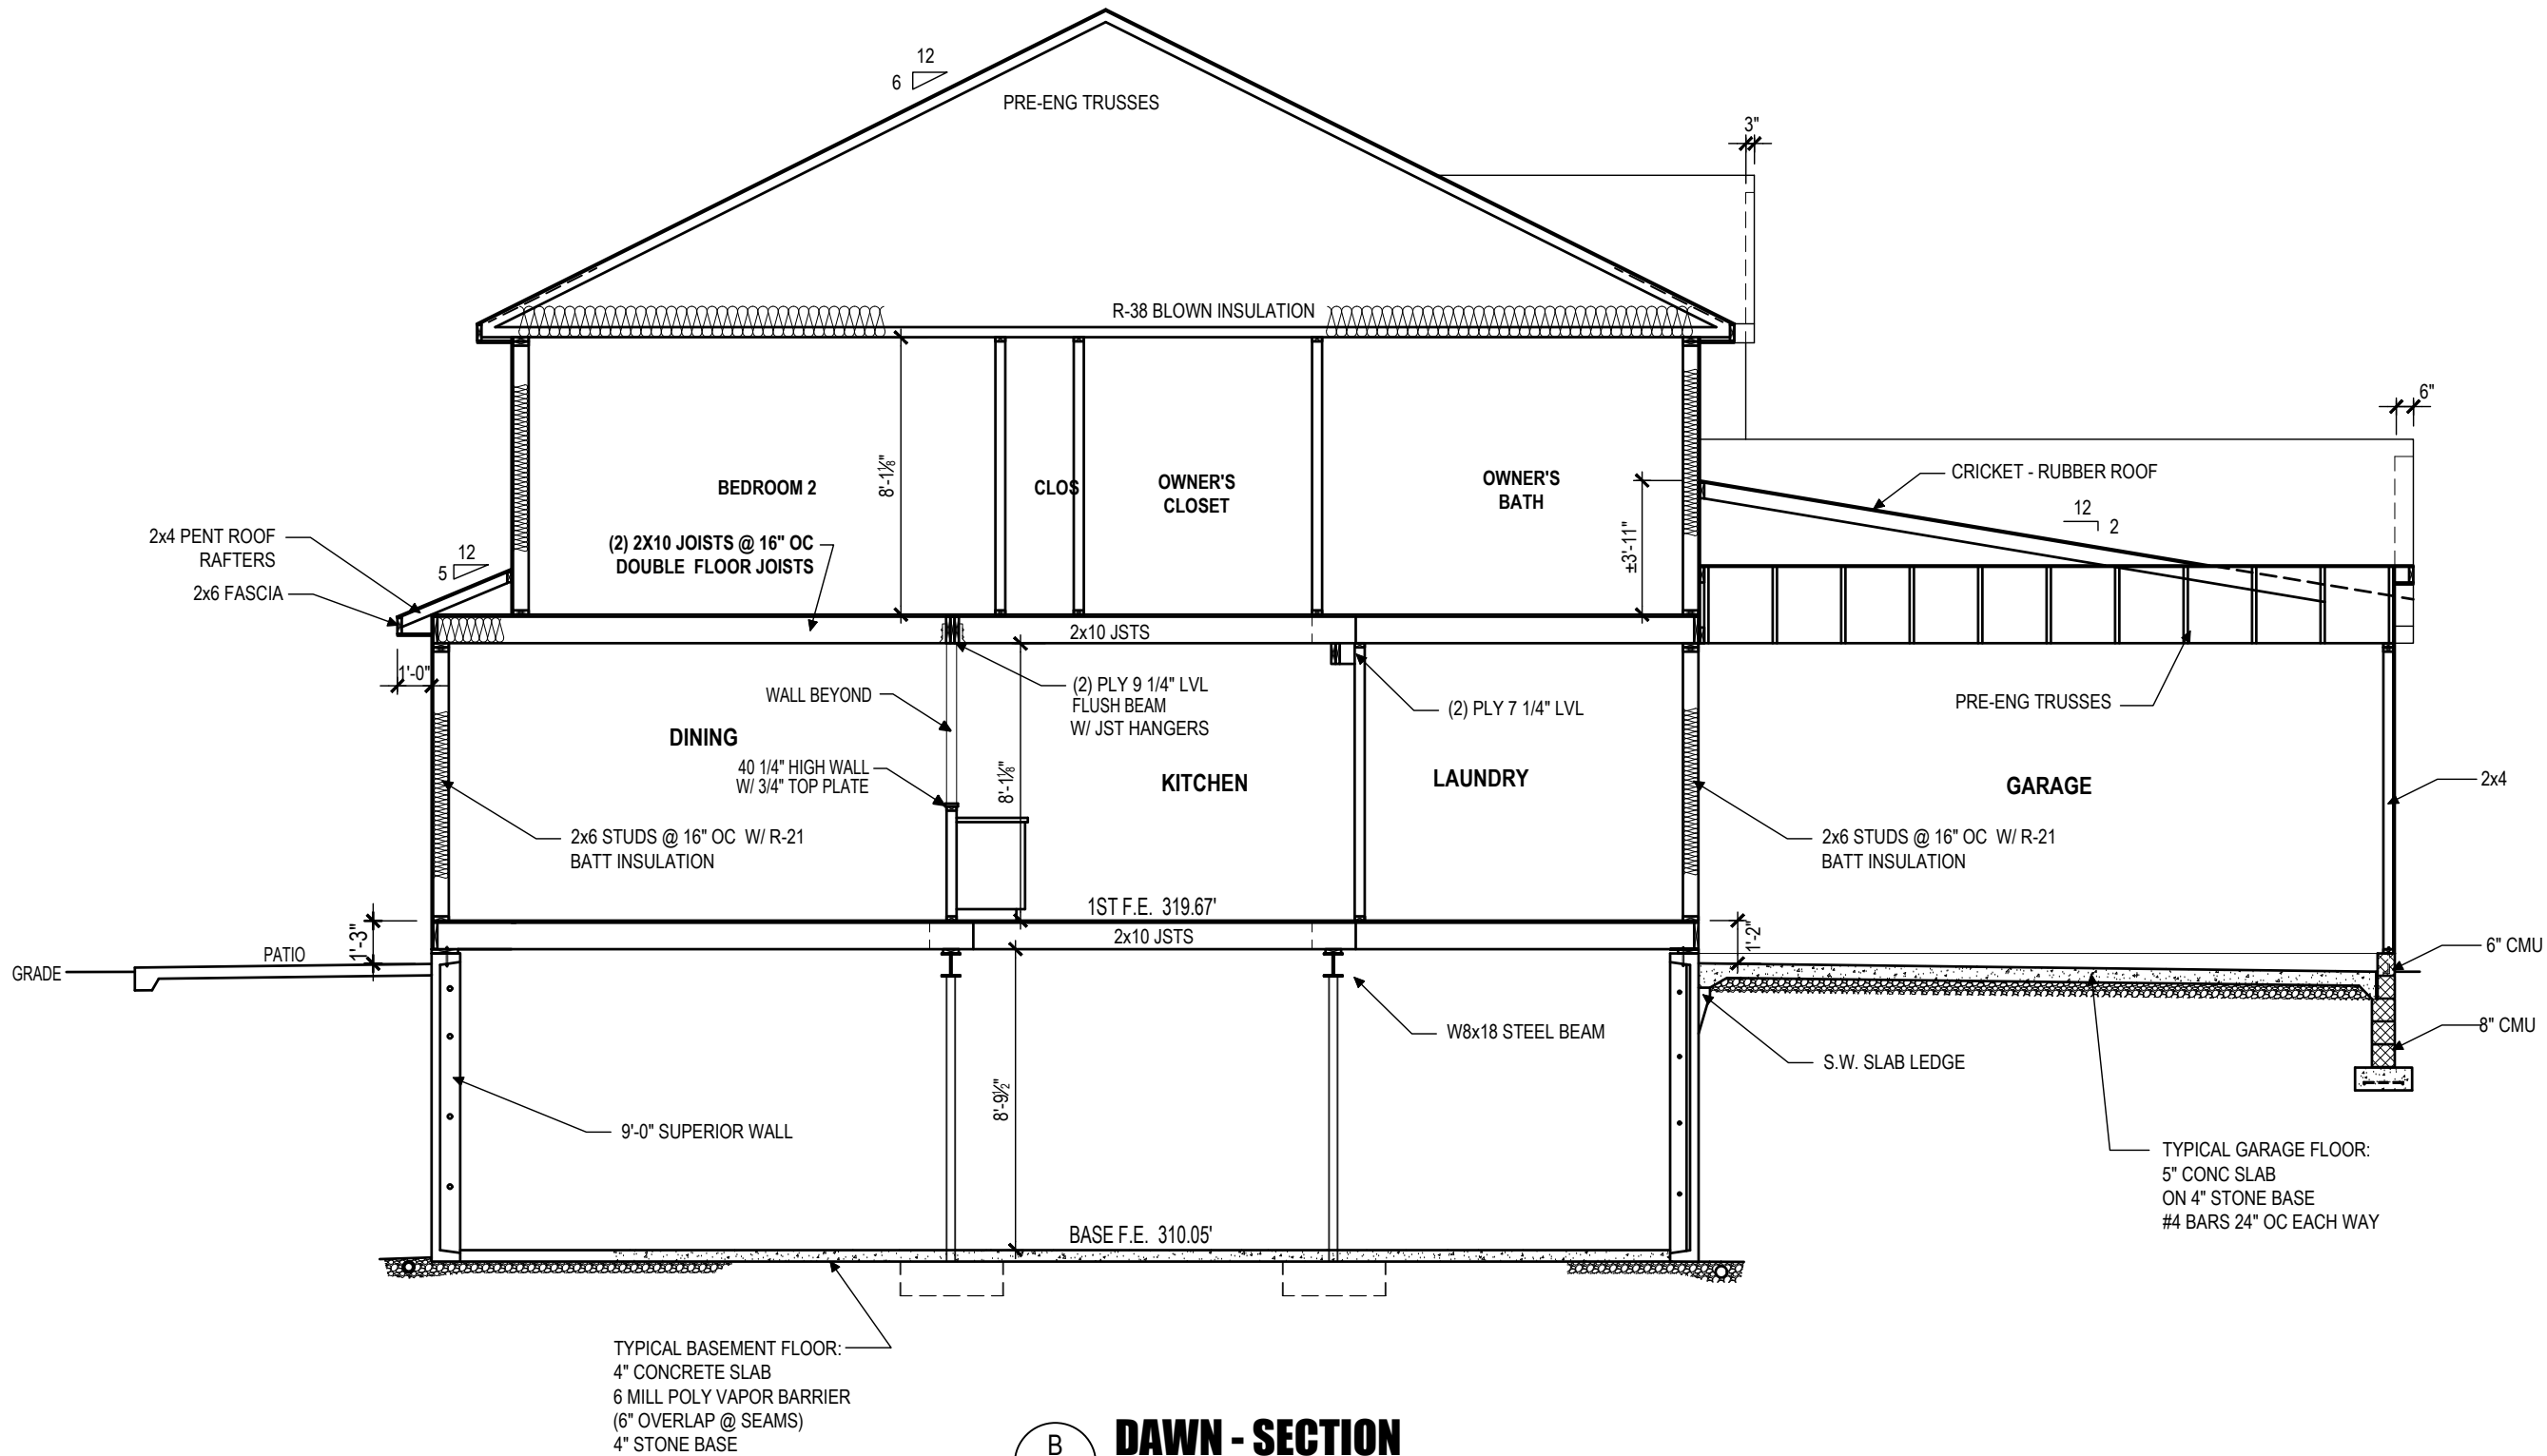

DAWN - SECTION
SCALE: 3/16"=1'-0"

THIS DRAWING IS THE PROPERTY AND
COPYRIGHT OF MILLFIELD CONSTRUCTION
COMPANY AND MAY NOT BE USED OR COPIED
WITHOUT THE EXPRESS WRITTEN PERMISSION
OF MILLFIELD CONSTRUCTION COMPANY



(4) UNIT TOWNHOUSE AT:
PEREGRINE: DAWN #6
4326 HEATHER LANE
COLUMBIA, PA 17512
WEST HEMPFIELD TOWNSHIP

DATE:
MARCH 19, 2025

LATEST REVISION
DATE:

PROJECT NO.
NDS 25-14

DWG NO.

A306