


THIS DRAWING IS THE PROPERTY AND
COPYRIGHT OF MILLFIELD CONSTRUCTION
COMPANY AND MAY NOT BE USED OR COPIED
WITHOUT THE EXPRESS WRITTEN PERMISSION
OF MILLFIELD CONSTRUCTION COMPANY

Millfield
CONSTRUCTION COMPANY
2130 MARIETTA AVENUE
P.O. BOX 6370
LANCASTER, PA 17603
717-293-0293

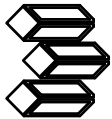

(4) UNIT TOWNHOUSE AT:
PEREGRINE: UNITS 51-54
822, 824, 826, 828 TALON WAY
COLUMBIA, PA 17512
WEST HEMPFIELD TOWNSHIP


DATE:
MAY 26, 2023

LATEST REVISION
DATE:


PROJECT NO.
NDS 23-57

DWG NO.


A101

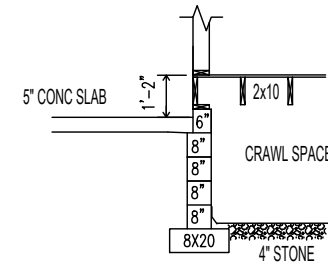

'A' GARAGE - CRAWL SPACE SECTION

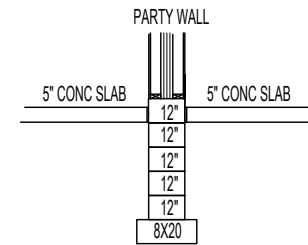

'B' GARAGE - GARAGE SECTION

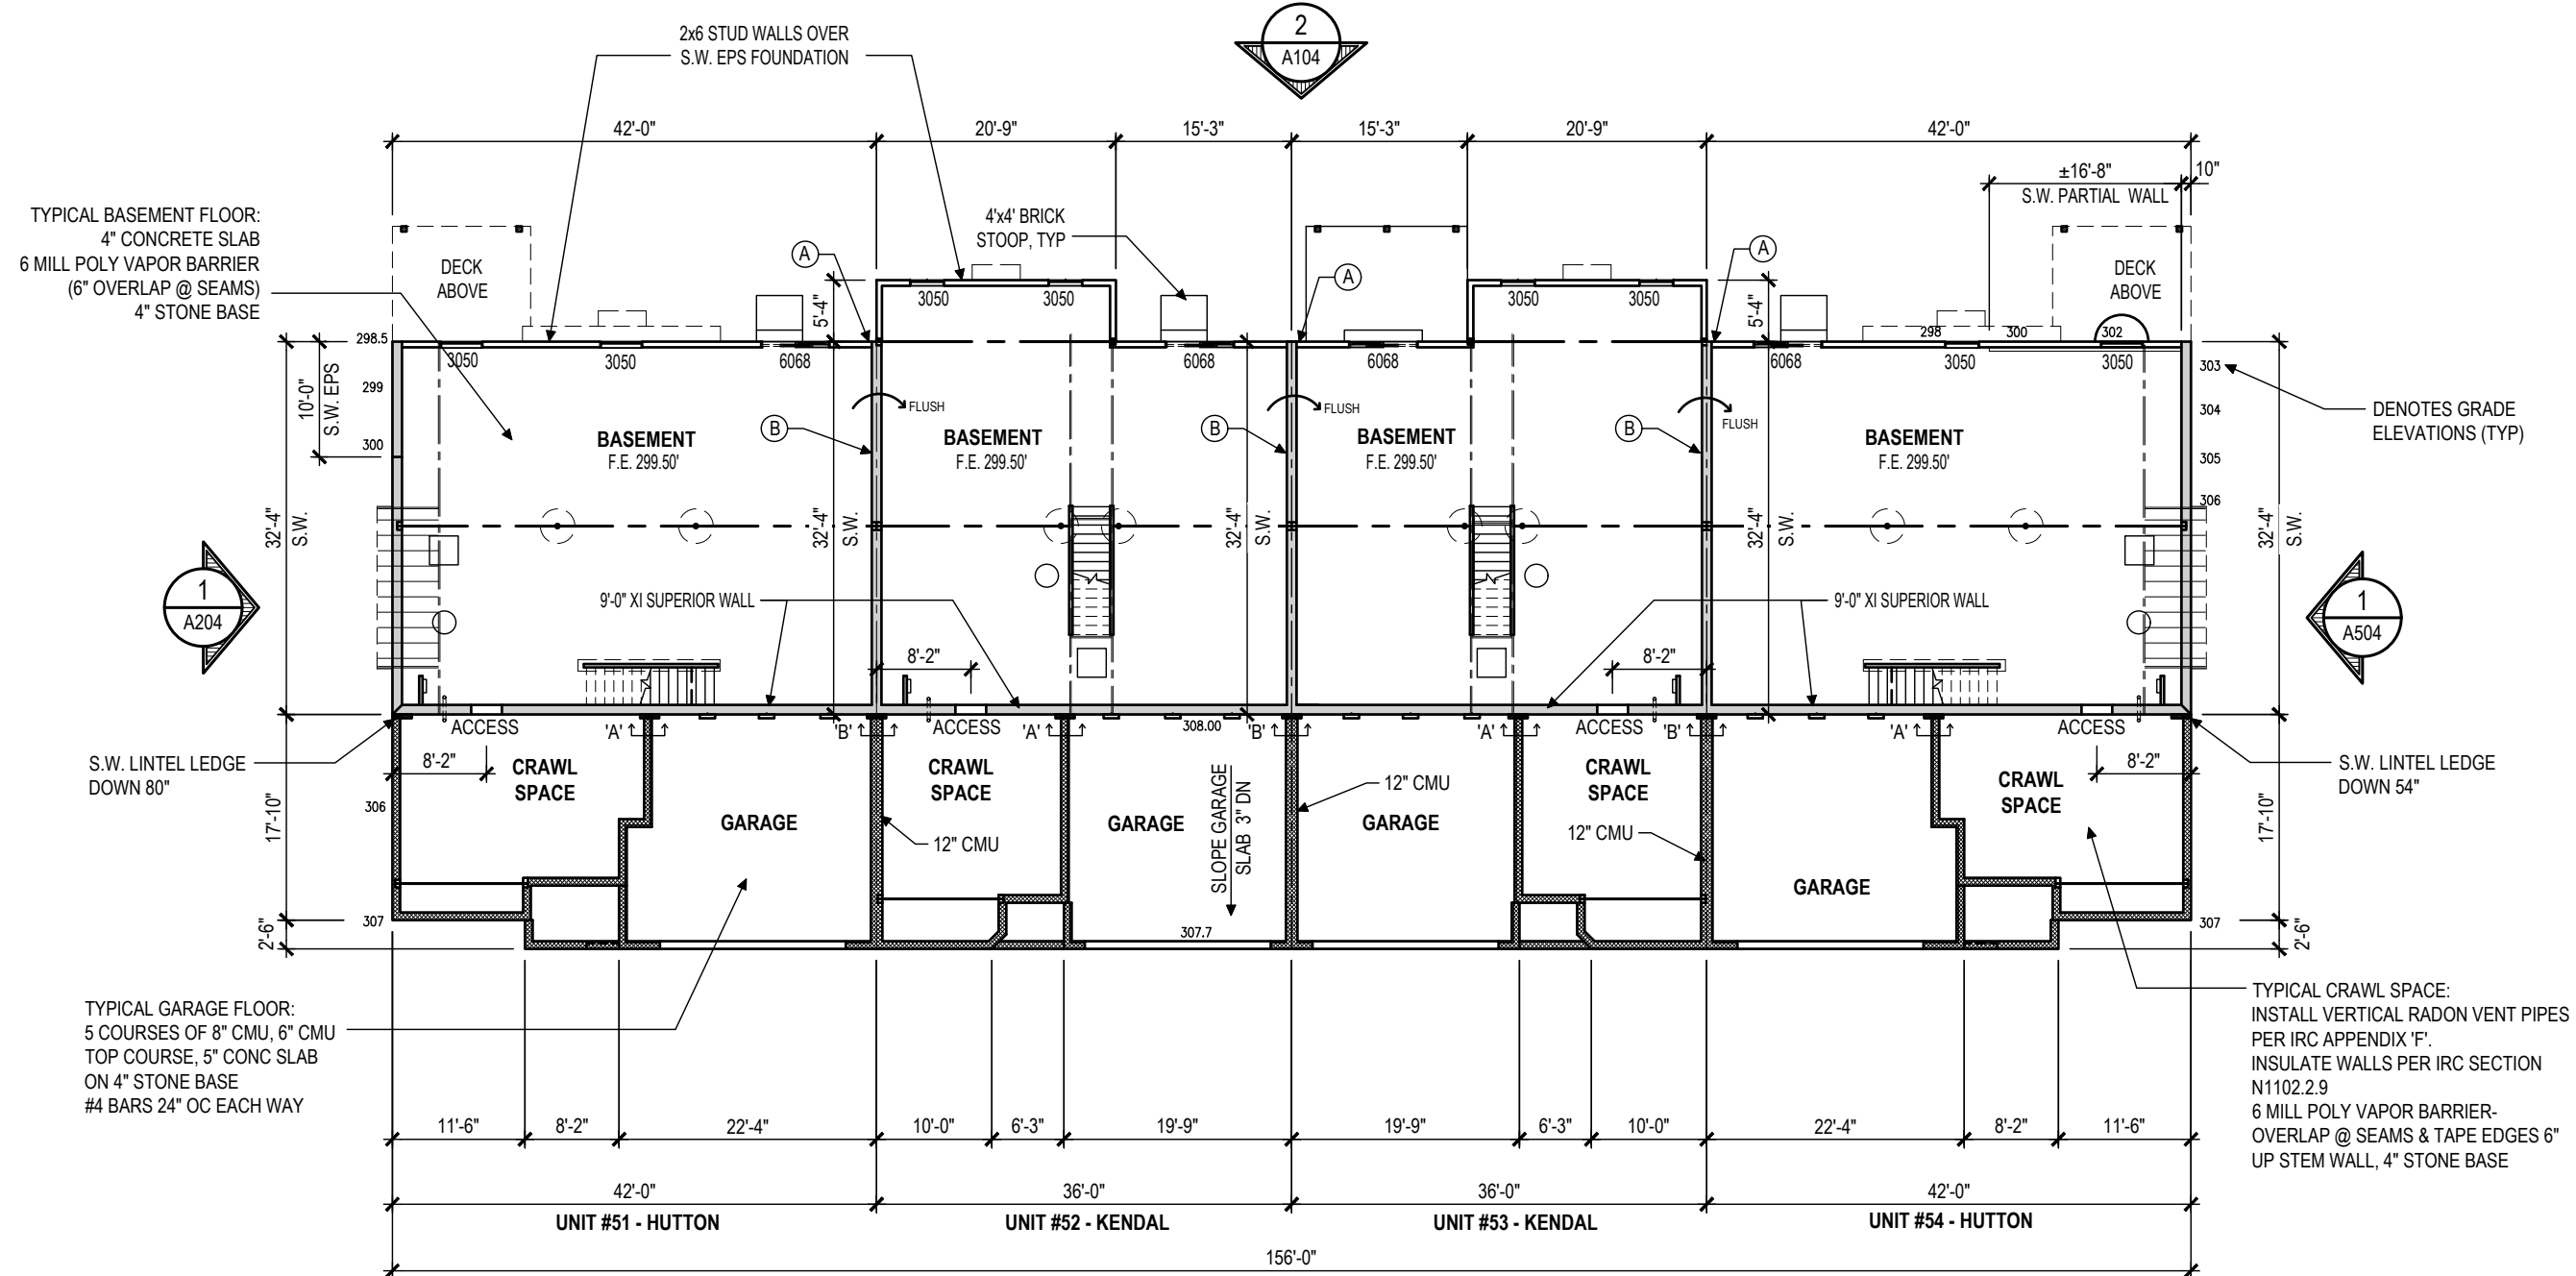

KEY NOTES

- (A) WHERE FRAME WALL MEETS CONCRETE, END STUD TO BE TREATED AND GLUED (TYP)
- (B) (1) LAYER OF 5/8" TYPE X DRYWALL THIS SIDE OF SUPERIOR WALL