

THIS DRAWING IS THE PROPERTY AND
COPYRIGHT OF MILLFIELD CONSTRUCTION
COMPANY AND MAY NOT BE USED OR COPIED
WITHOUT THE EXPRESS WRITTEN PERMISSION
OF MILLFIELD CONSTRUCTION COMPANY



(4) UNIT TOWNHOUSE AT:
PEREGRINE: HUTTON #54
828 TALON WAY
COLUMBIA, PA 17512
WEST HEMPFIELD TOWNSHIP


DATE:
MAY 26, 2023

LATEST REVISION
DATE:
JUNE 27, 2023

PROJECT NO.
NDS 23-57

DWG NO.

A505

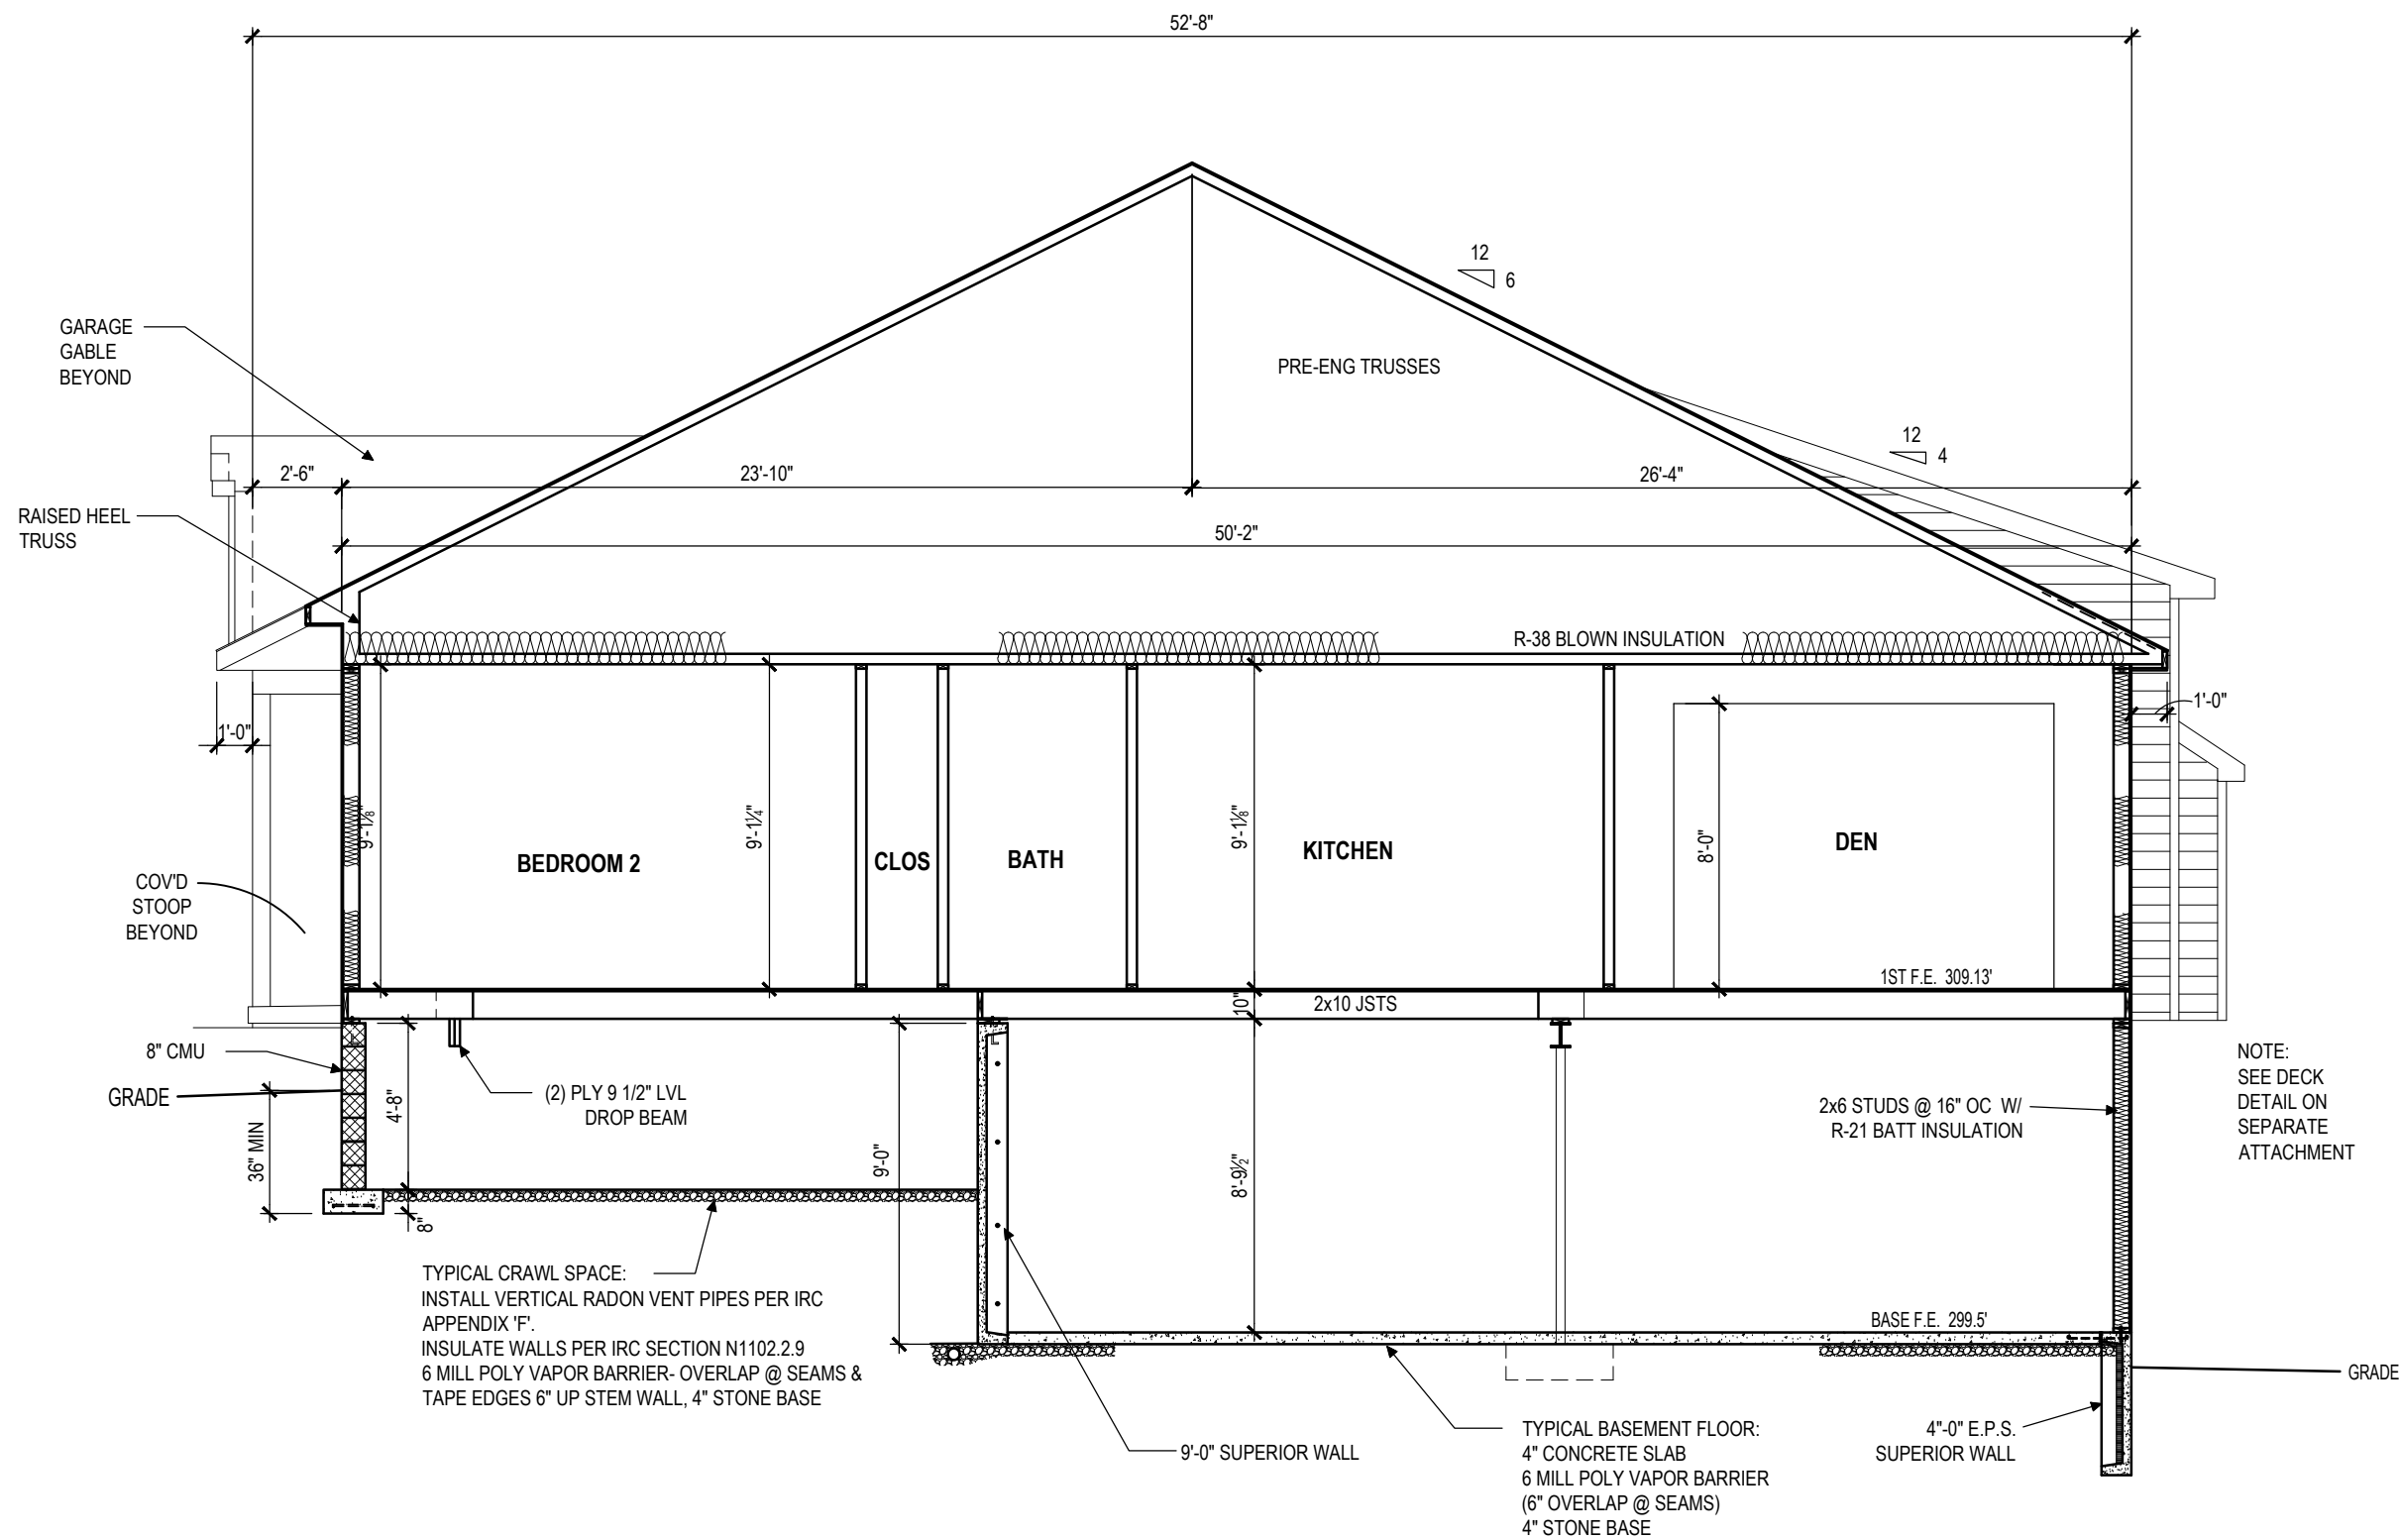

A
A505

UNIT #54 - HUTTON - SECTION 'A'

SCALE: 3/16"=1'-0"