



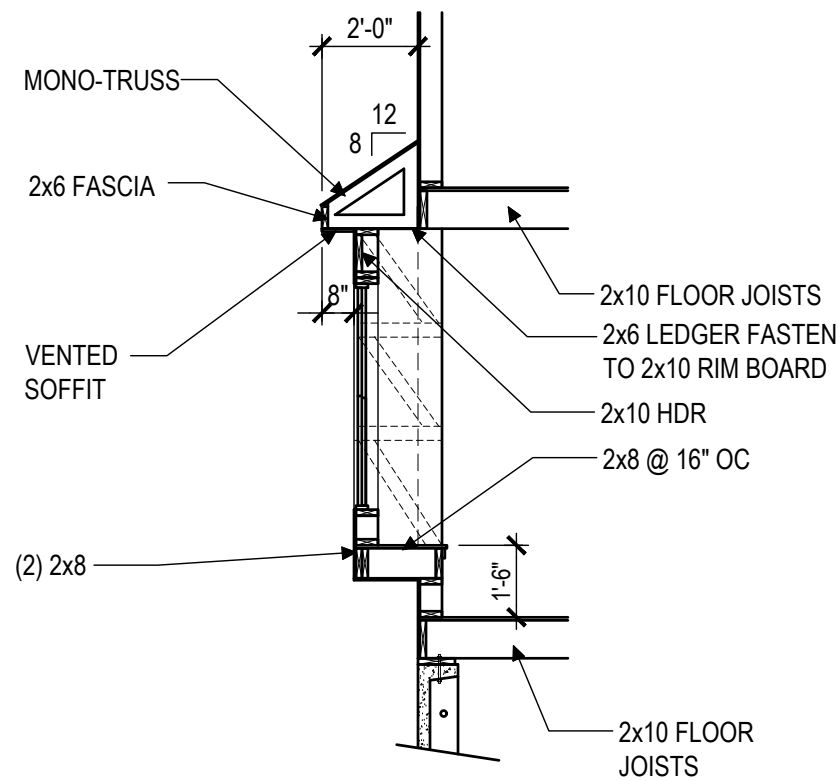

## WINDOW SEAT BUMP OUT SECTION

2  
A207


SCALE: 1/4"=1'-0"

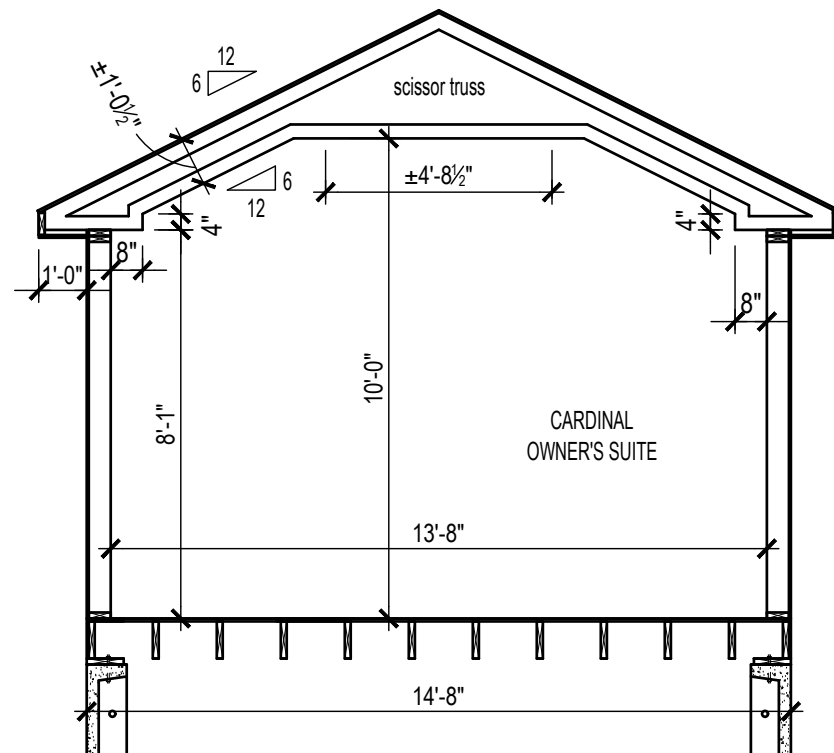

3  
A207

## OWNER'S SUITE SECTION

SCALE: 1/4"=1'-0"

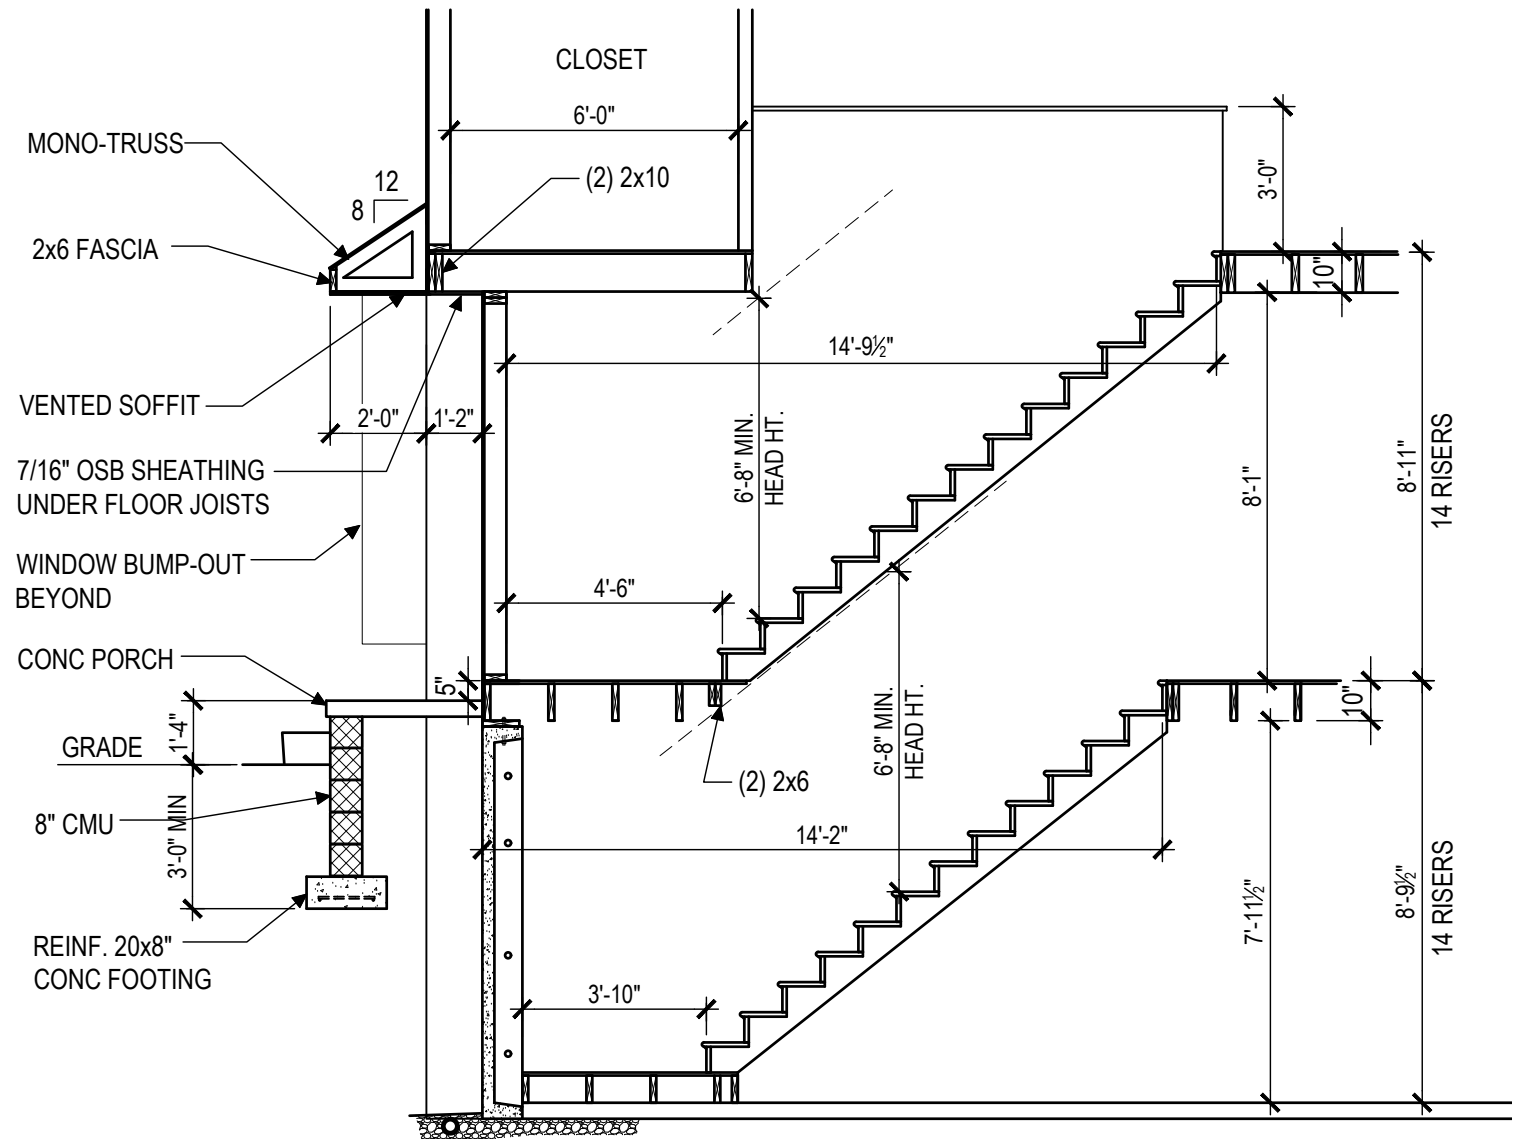

## SIDE PORCH & STAIR SECTION

1  
A207

SCALE: 1/4"=1'-0"

THIS DRAWING IS THE PROPERTY AND  
COPYRIGHT OF MILLFIELD CONSTRUCTION  
COMPANY AND MAY NOT BE USED OR COPIED  
WITHOUT THE EXPRESS WRITTEN PERMISSION  
OF MILLFIELD CONSTRUCTION COMPANY

**Milfield**  
CONSTRUCTION COMPANY  
2130 MARIETTA AVENUE  
P.O. BOX 6370  
LANCASTER, PA 17603  
717-293-0293

(4) UNIT TOWNHOUSE AT:  
**PEREGRINE: CARDINAL #55**  
835 TALON WAY  
COLUMBIA, PA 17512  
WEST HEMPFIELD TOWNSHIP

DATE:  
JULY 19, 2023

LATEST REVISION  
DATE:

PROJECT NO.  
NDS 23-74

DWG NO.

**A207**