


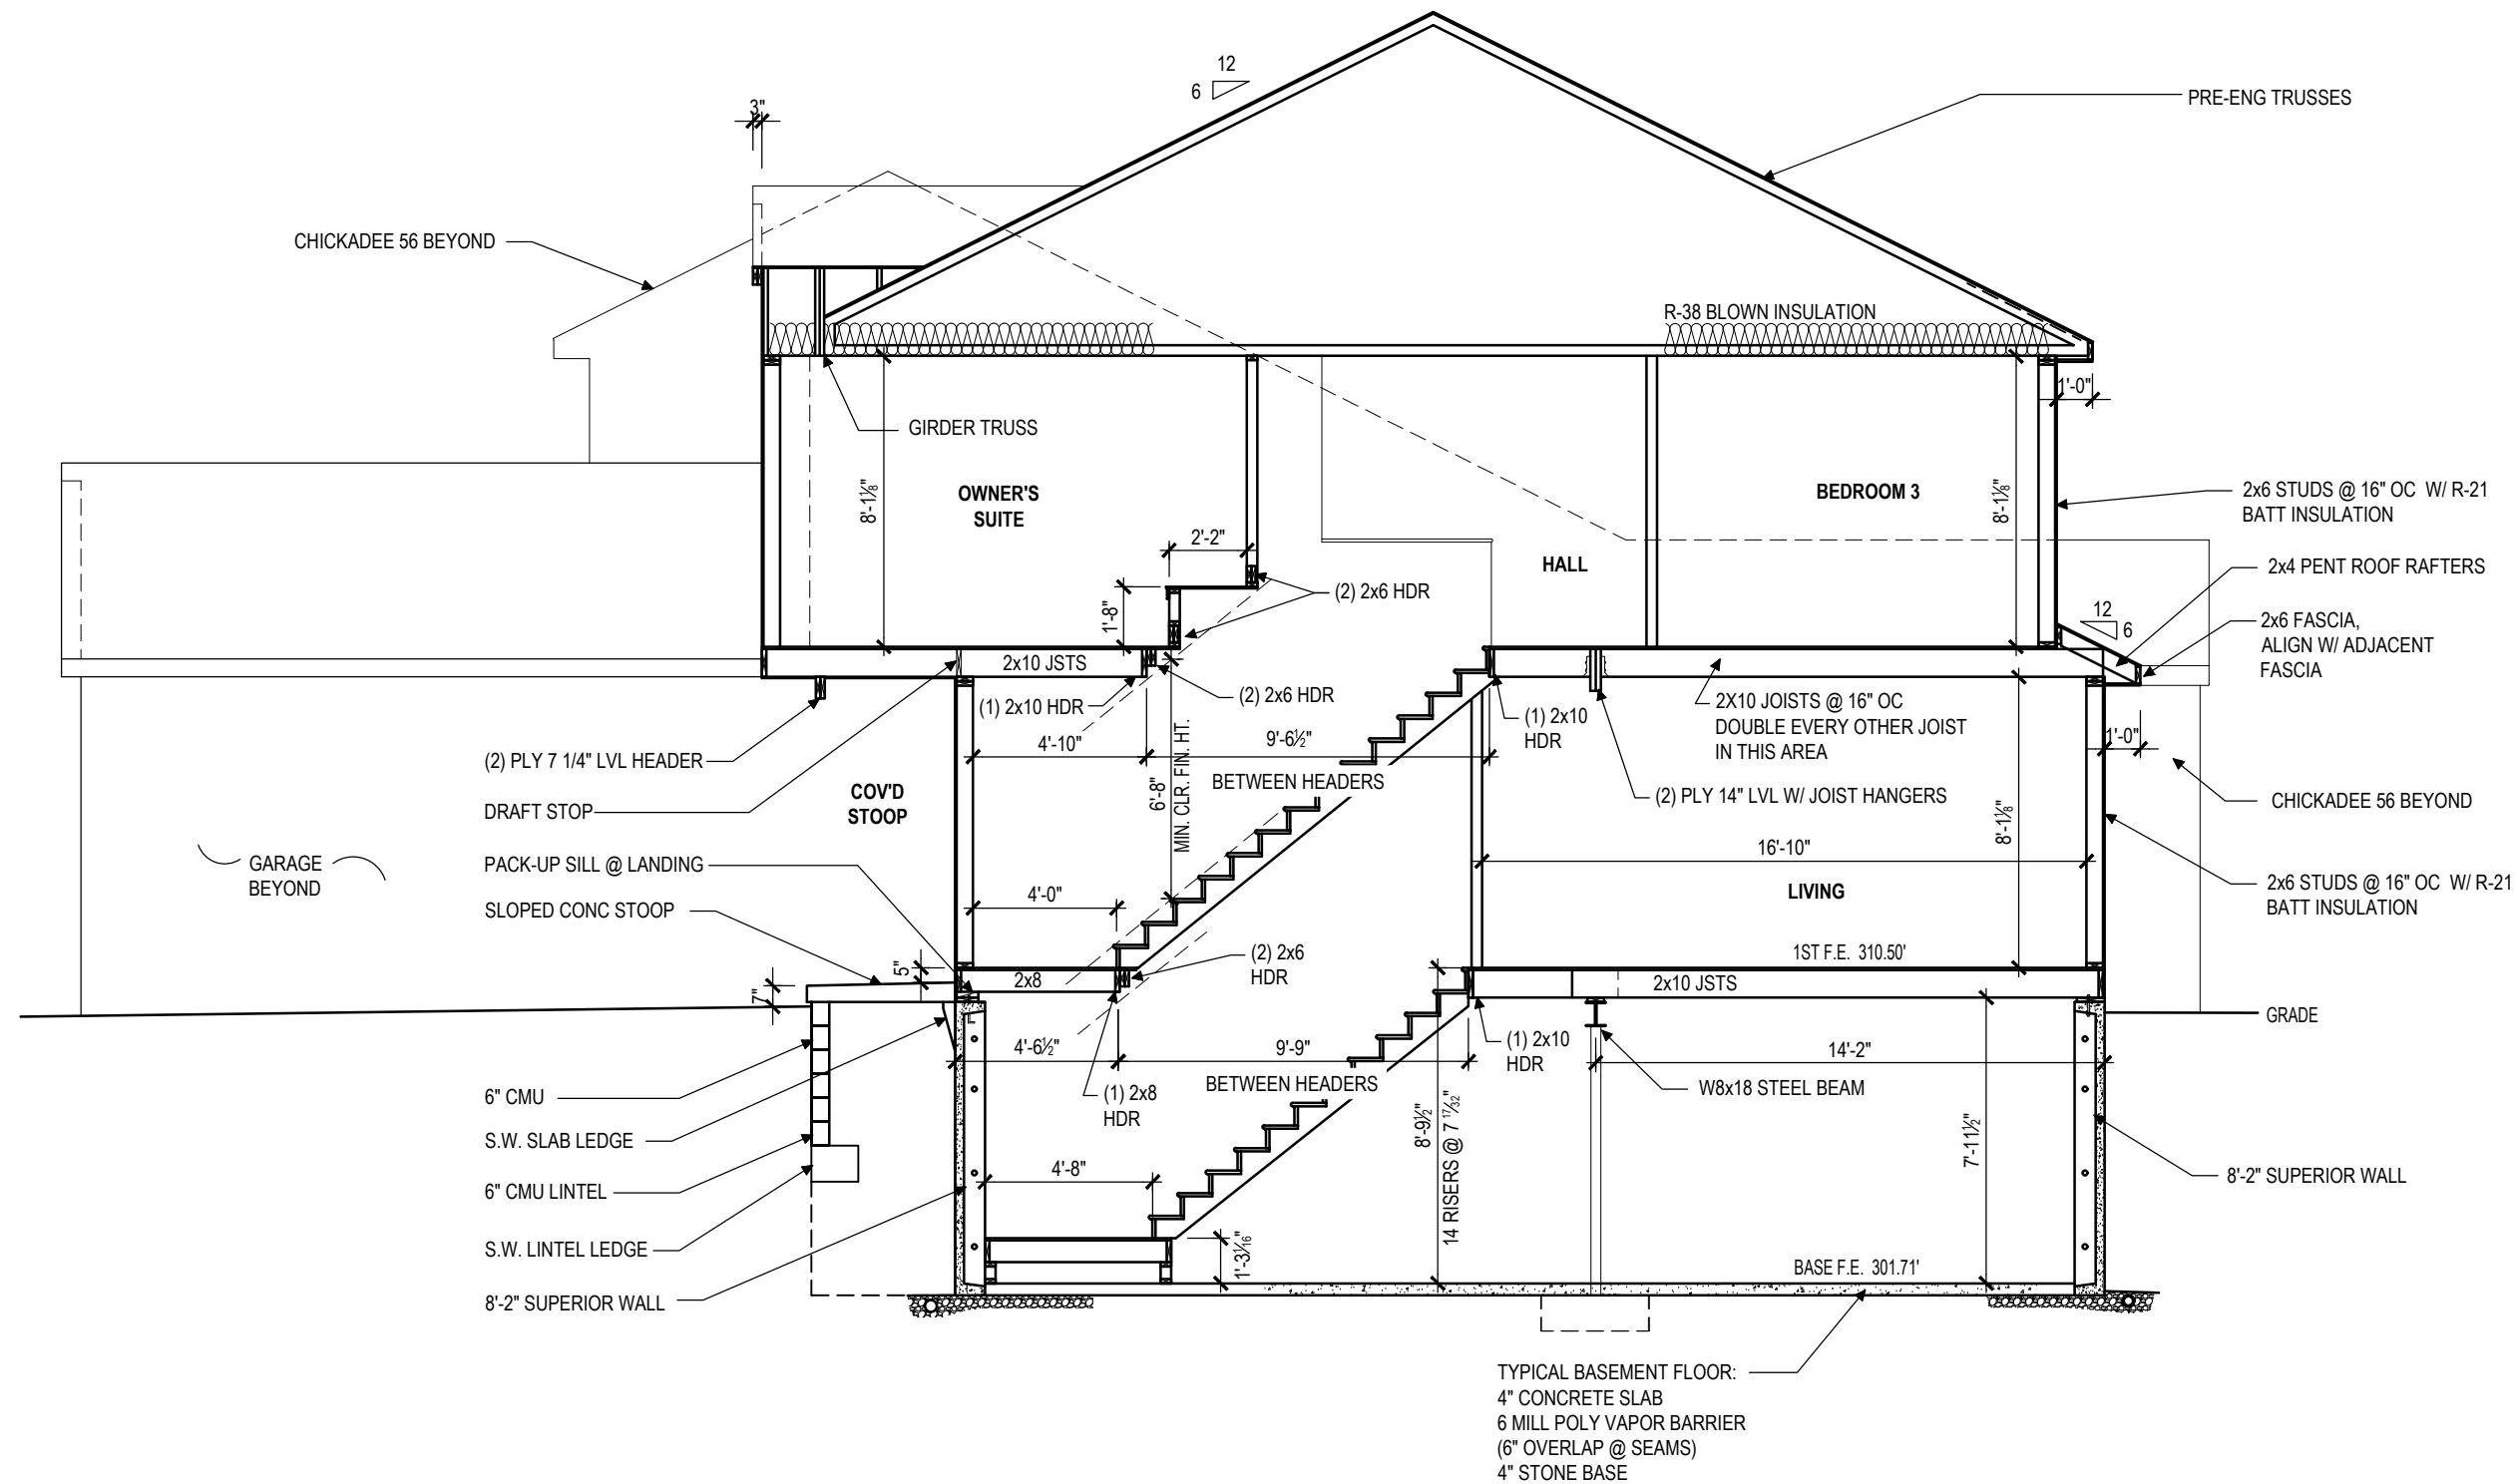

A
A405

UNIT #57 DAWN - SECTION
SCALE: 3/16"=1'-0"

THIS DRAWING IS THE PROPERTY AND
COPYRIGHT OF MILLFIELD CONSTRUCTION
COMPANY AND MAY NOT BE USED OR COPIED
WITHOUT THE EXPRESS WRITTEN PERMISSION
OF MILLFIELD CONSTRUCTION COMPANY

Millfield
CONSTRUCTION COMPANY
2130 MARIETTA AVENUE
P.O. BOX 6370
LANCASTER, PA 17603
717-293-0293

(4) UNIT TOWNHOUSE AT:
PEREGRINE: DAWN #57
831 TALON WAY
COLUMBIA, PA 17512
WEST HEMPFIELD TOWNSHIP

DATE:
JULY 19, 2023

LATEST REVISION
DATE:
OCTOBER 6, 2023

PROJECT NO.
NDS 23-74

DWG NO.

A405