


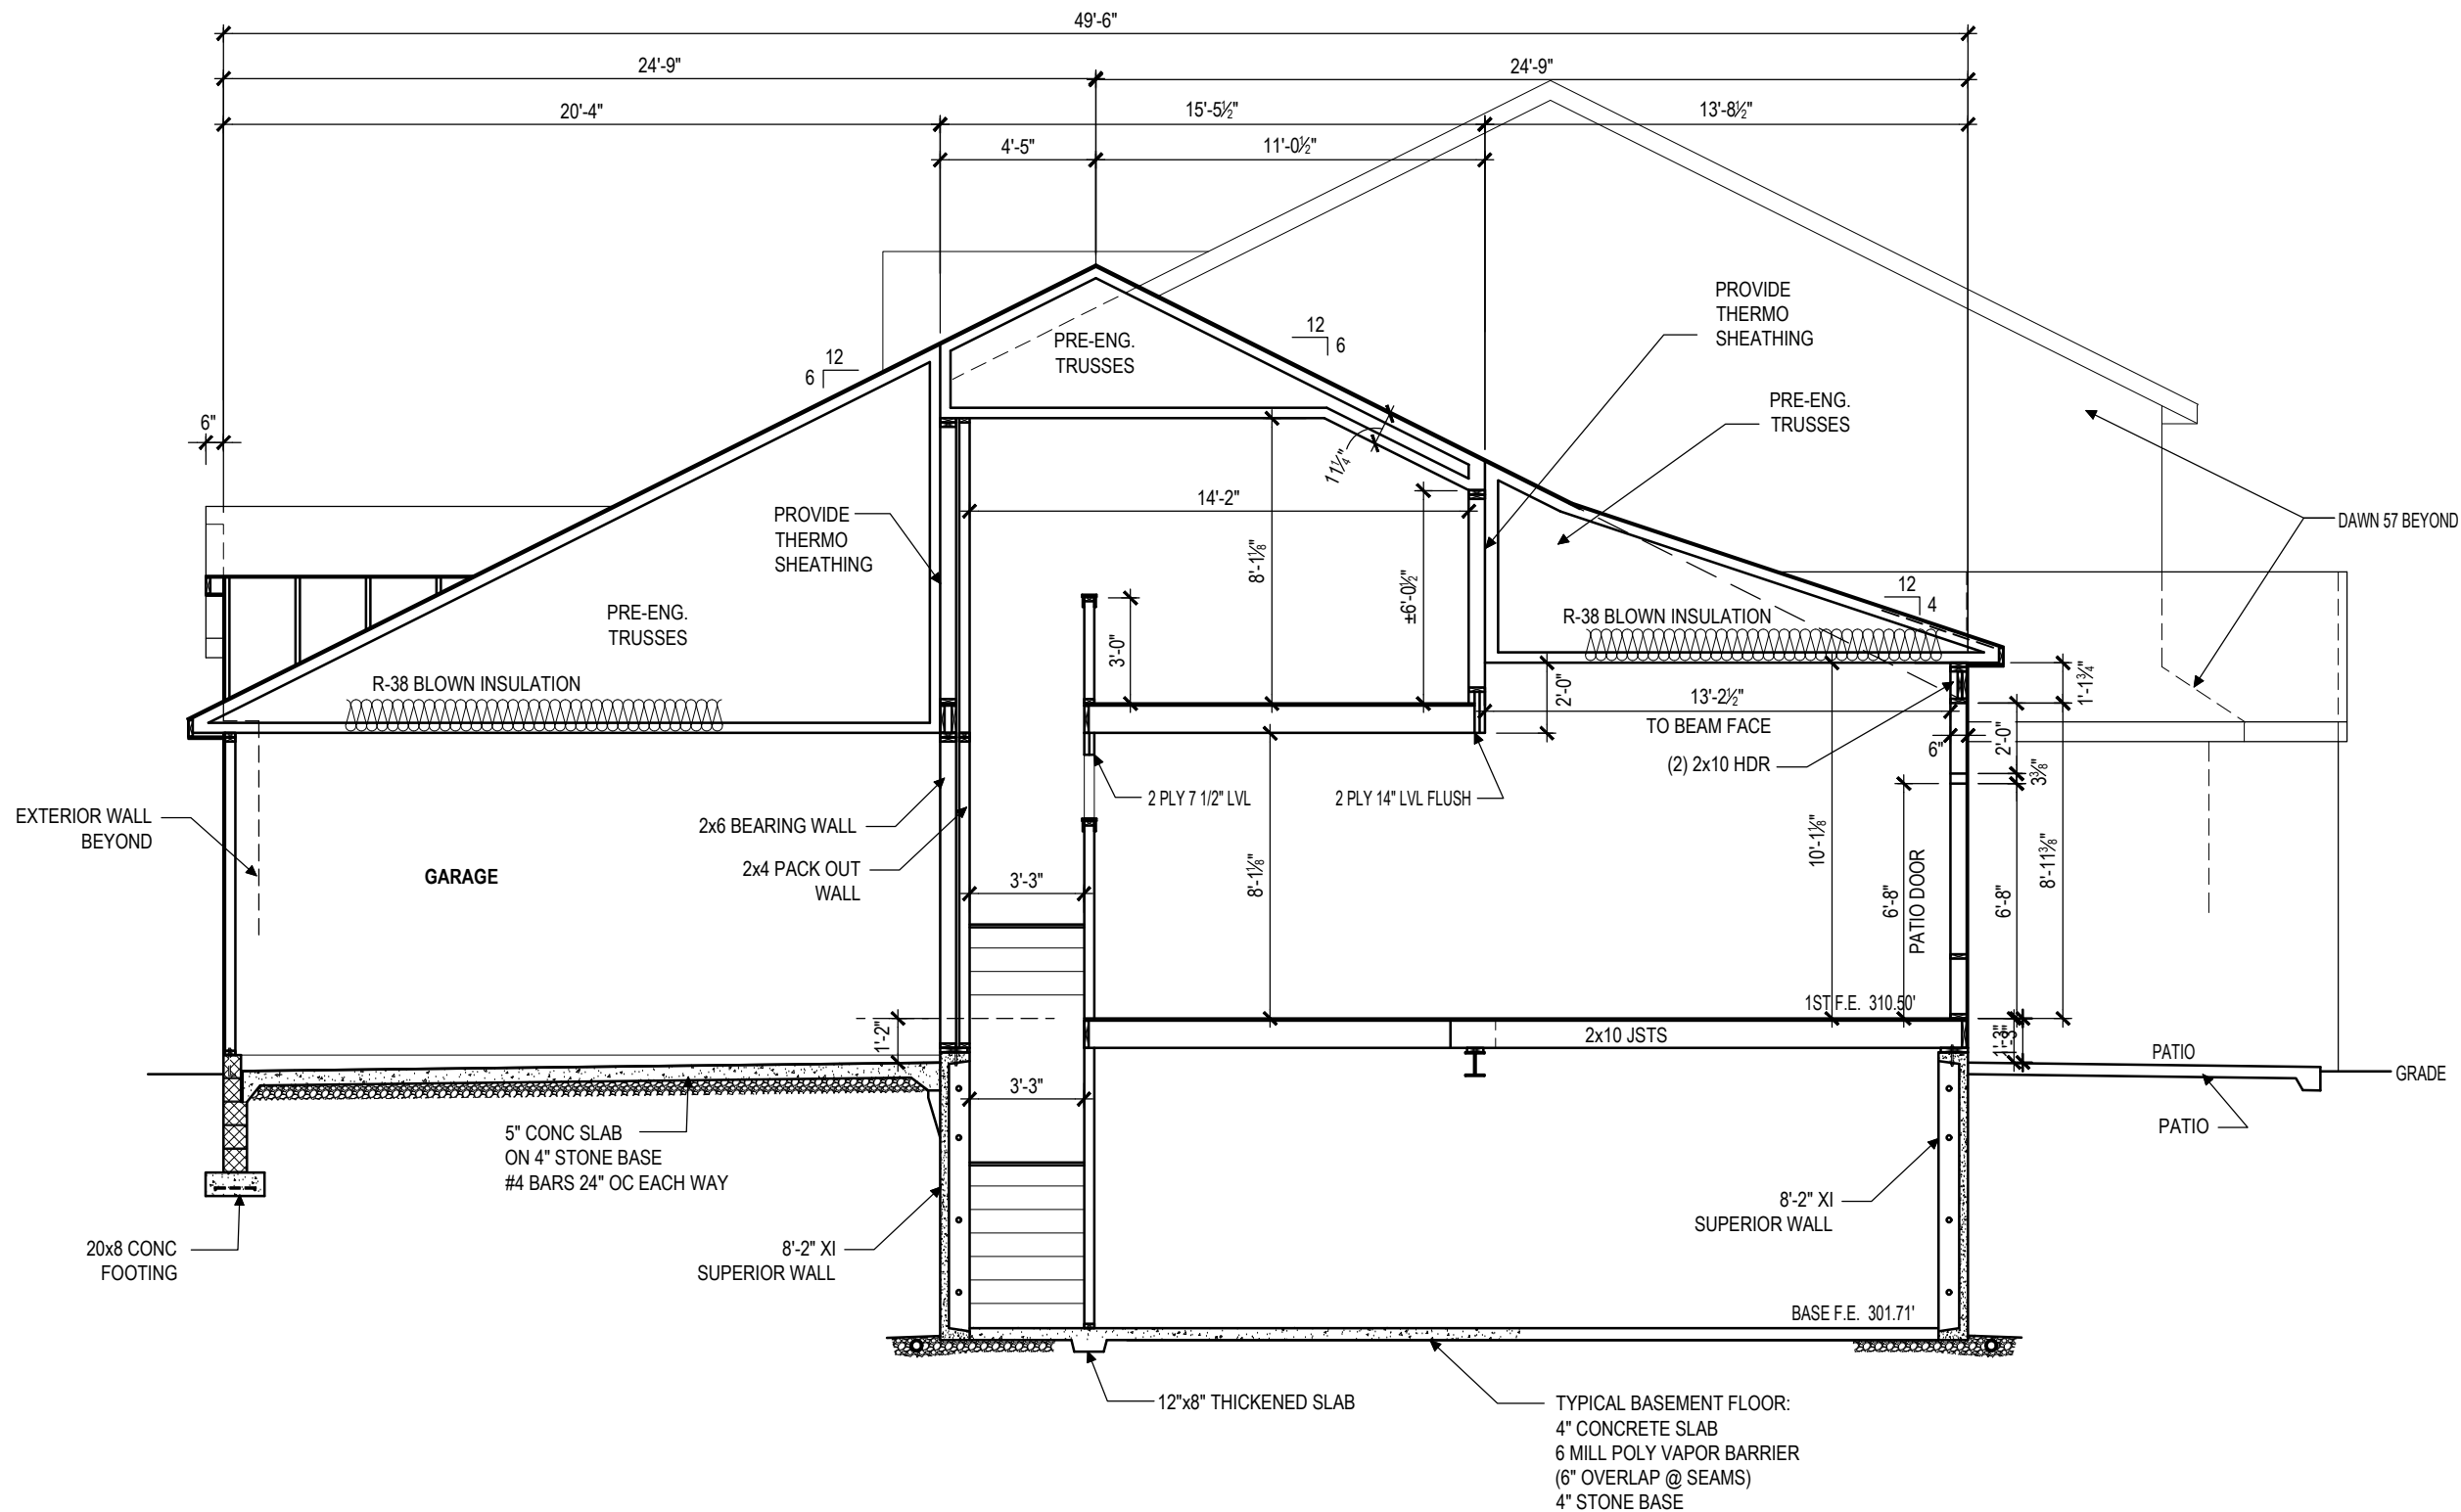

1
A506

UNIT #58 - CARDINAL - SECTION

SCALE: 3/16"=1'-0"

THIS DRAWING IS THE PROPERTY AND
COPYRIGHT OF MILLFIELD CONSTRUCTION
COMPANY AND MAY NOT BE USED OR COPIED
WITHOUT THE EXPRESS WRITTEN PERMISSION
OF MILLFIELD CONSTRUCTION COMPANY



(4) UNIT TOWNHOUSE AT:
PEREGRINE: CARDINAL #58
829 TALON WAY
COLUMBIA, PA 17512
NEST HEMPFIELD TOWNSHIP

DATE:
JULY 19, 2023

LATEST REVISION
DATE:
JULY 31, 2023

PROJECT NO.
NDS 23-74

DWG NO.

A506