




Millfield
CONSTRUCTION COMPANY
2130 MARIETTA AVENUE
P.O. BOX 6370
LANCASTER, PA 17603

(4) UNIT TOWNHOUSE:
PEREGRINE: DAWN #61
823 TALON WAY
COLUMBIA, PA 17512
WEST HEMPEL D TOWNSHIP

DWG NO.

A405

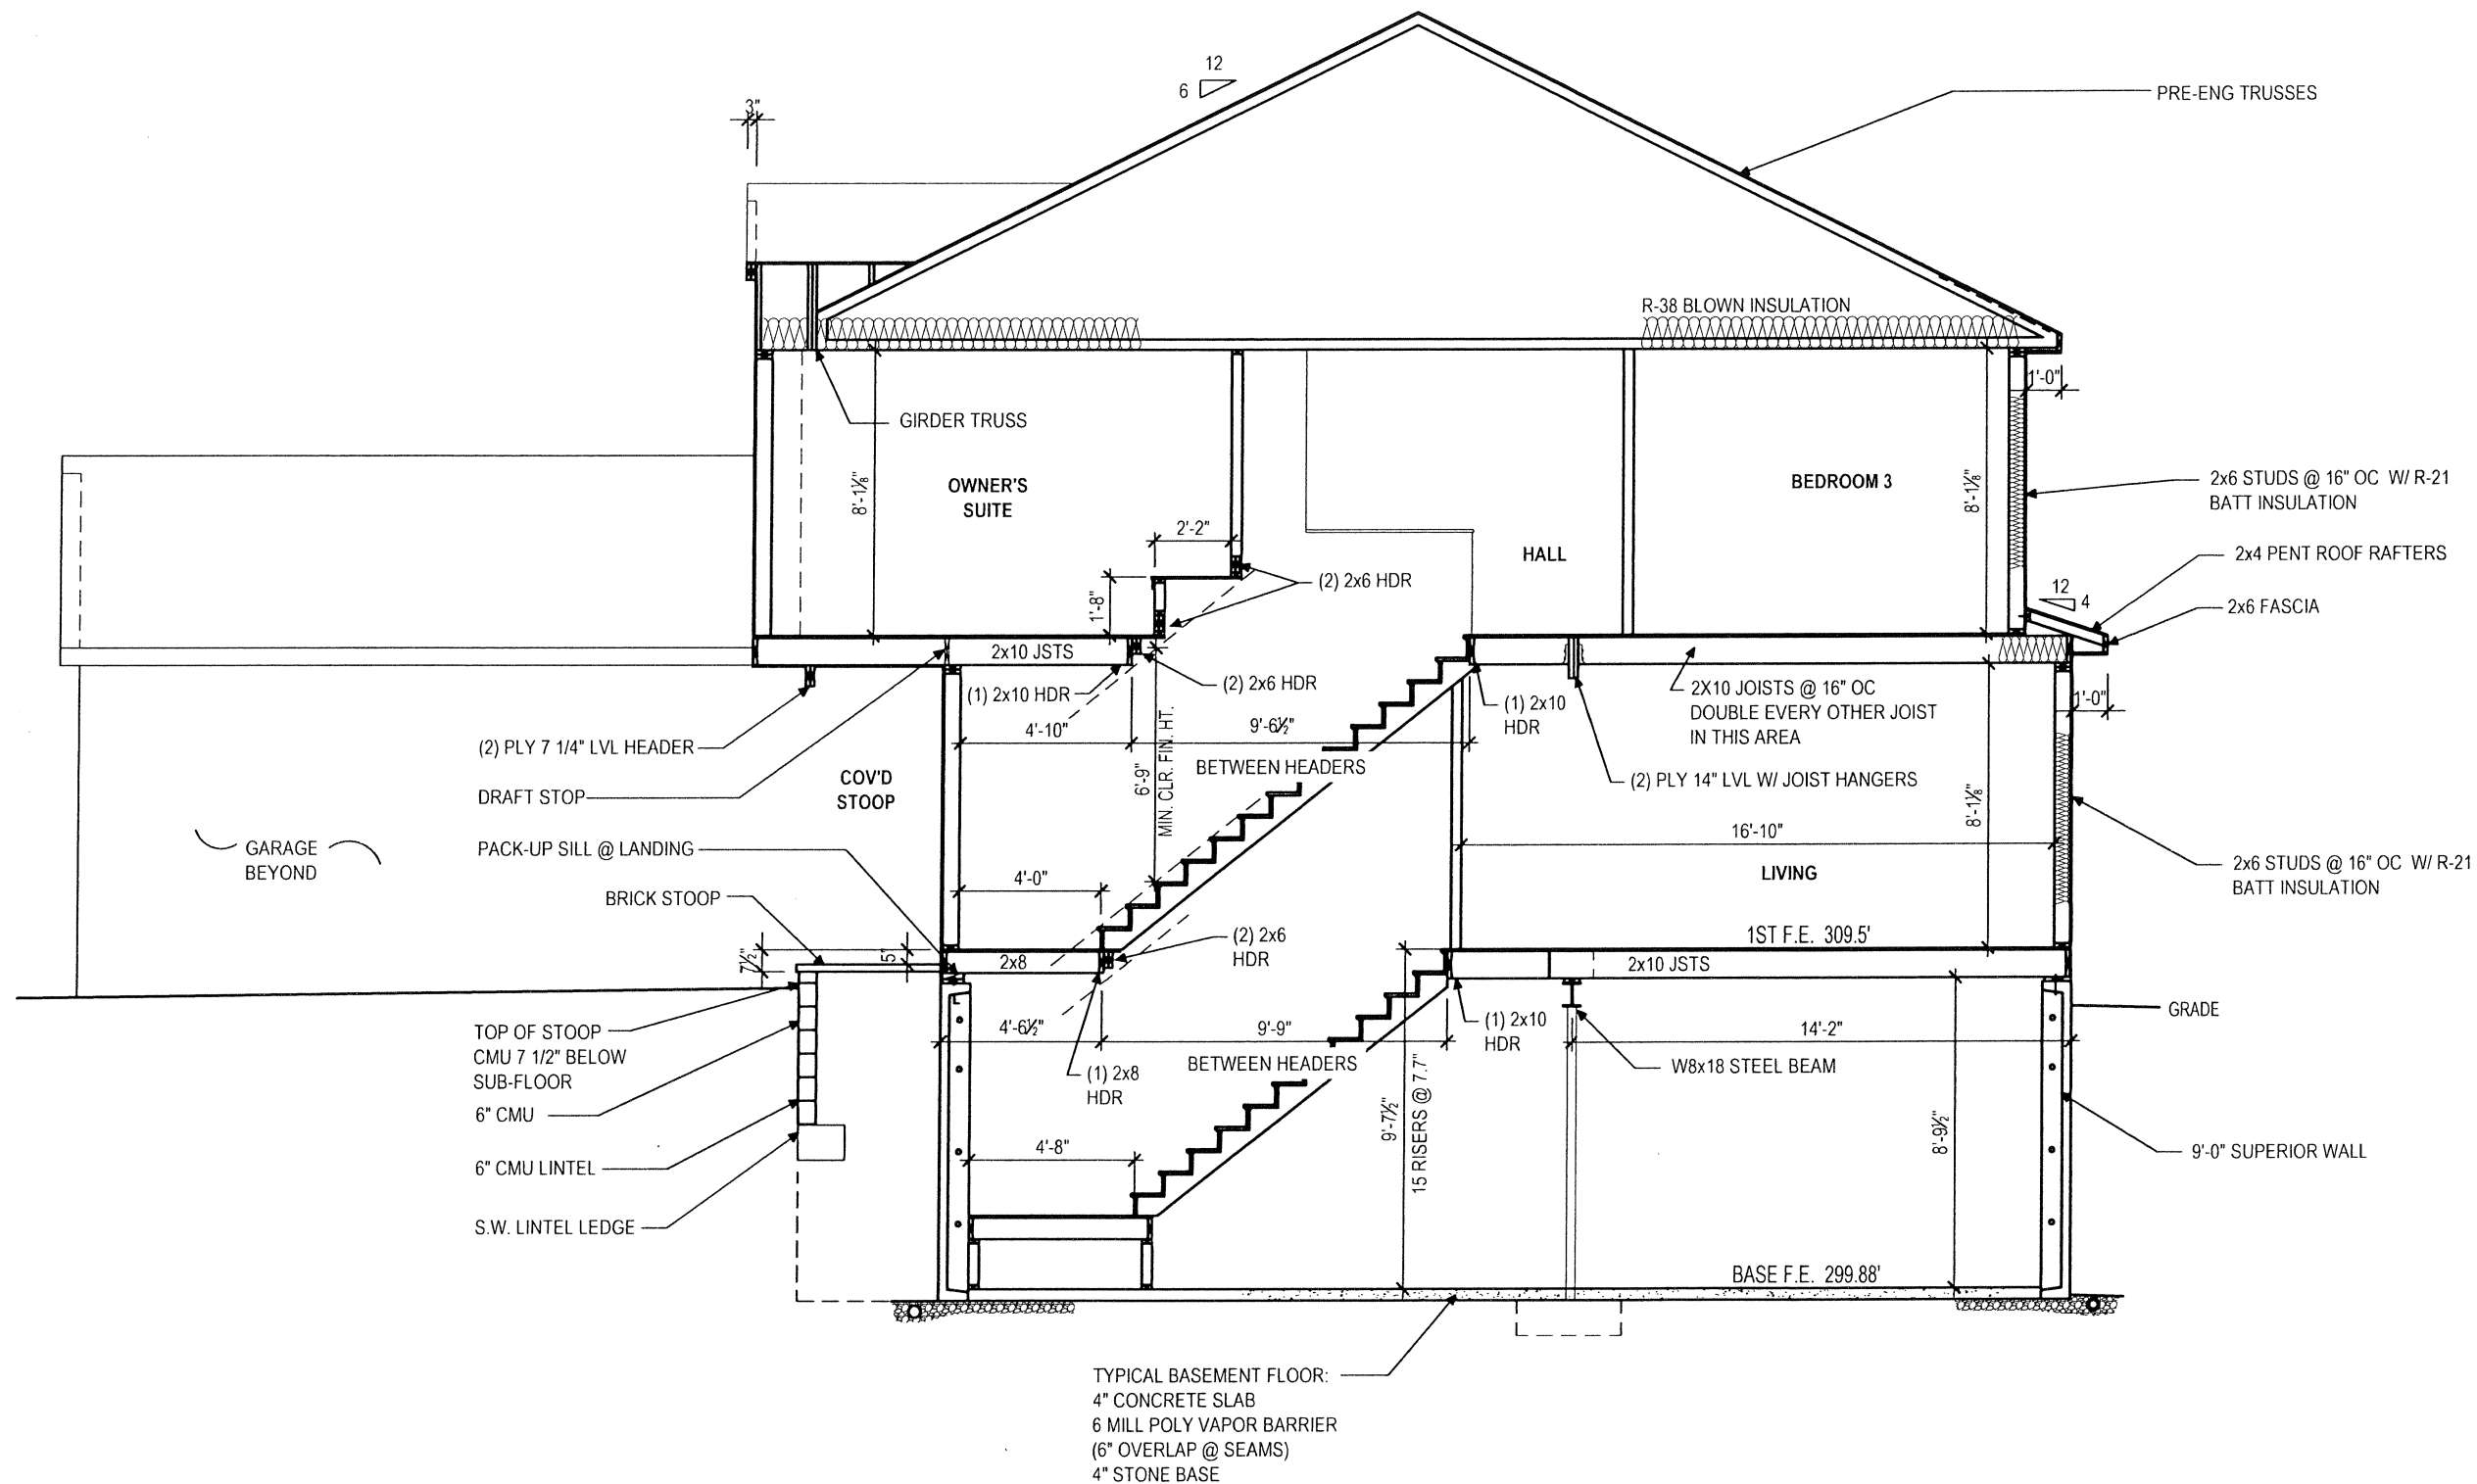

TYPICAL BASEMENT FLOOR:
4" CONCRETE SLAB
6 MILL POLY VAPOR BARRIER
(6" OVERLAP @ SEAMS)
4" STONE BASE

DAWN - SECTION