


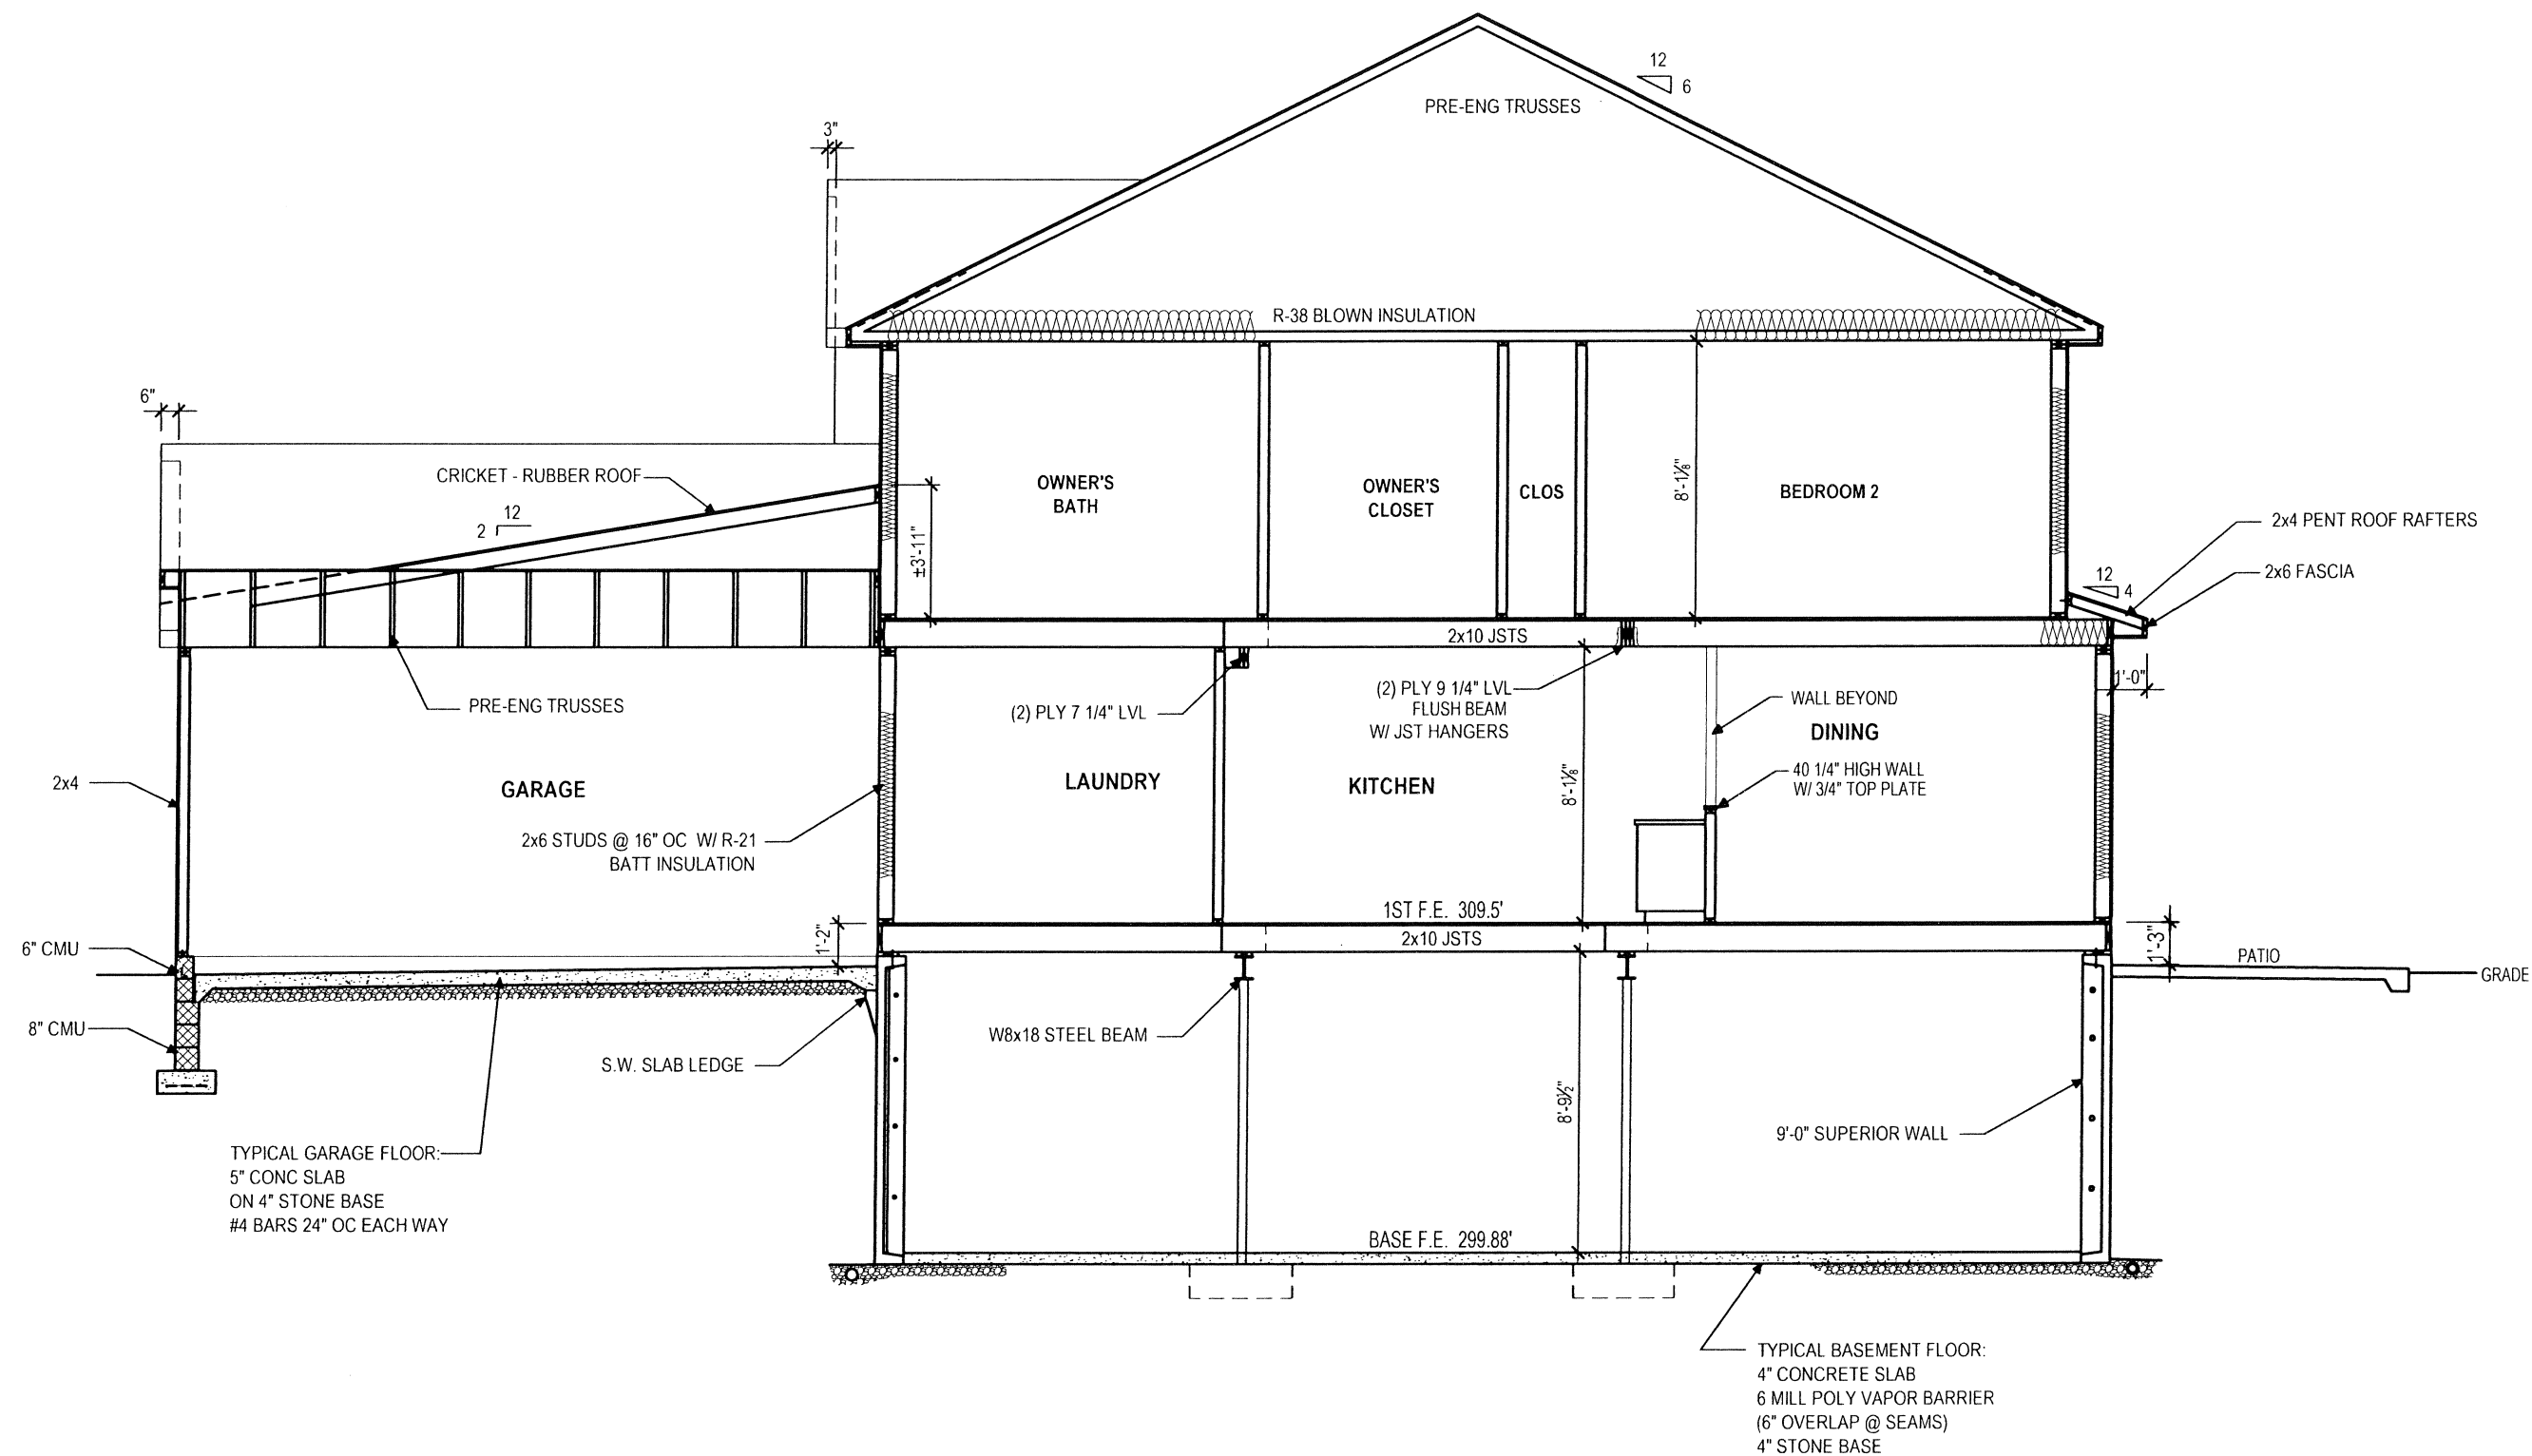

DAWN - SECTION
 SCALE: 3/16"=1'-0"

THIS DRAWING IS THE PROPERTY AND
 COPYRIGHT OF MILLFIELD CONSTRUCTION
 COMPANY AND MAY NOT BE USED OR COPIED
 WITHOUT THE EXPRESS WRITTEN PERMISSION
 OF MILLFIELD CONSTRUCTION COMPANY

Millfield
 CONSTRUCTION COMPANY
 2130 MARIETTA AVENUE
 P.O. BOX 6370
 LANCASTER, PA 17603
 717-293-0283

(4) UNIT TOWNHOUSE:
PEREGRINE: DAWN #61
 823 TALON WAY
 COLUMBIA, PA 17512
 WEST HEMPFIELD TOWNSHIP

ISSUE DATE:
 FEBRUARY 26, 2024

LATEST REVISION
 DATE:

PROJECT NO.
 NDS 24-22

DWG NO.

A406