
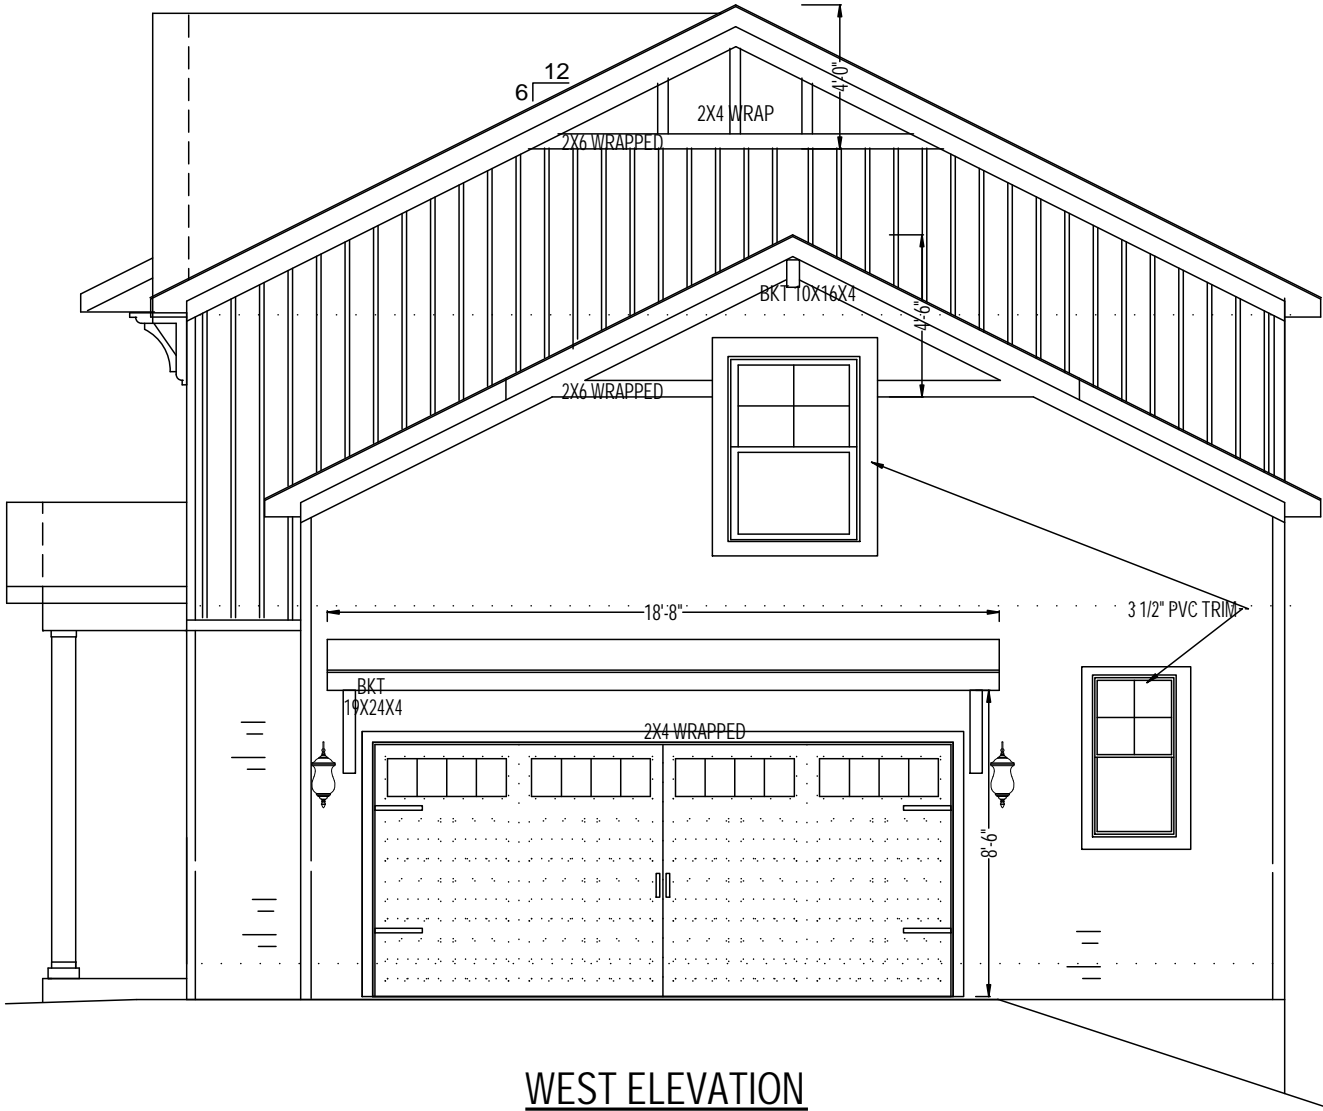


Scheme 09  
Horizontal Siding: Natural Clay  
Vertical Siding: Natural Clay  
Corners: Sandstone Beige  
Accent: Sandstone Beige  
Lineals: Sandstone Beige  
Shutters: #122 Midnight Green  
J-Channels: Sandstone Beige  
Soffit/Fascia: Sandstone Beige  
Garage Door: Natural Clay  
Fypon pieces, trims: Sandstone Beige

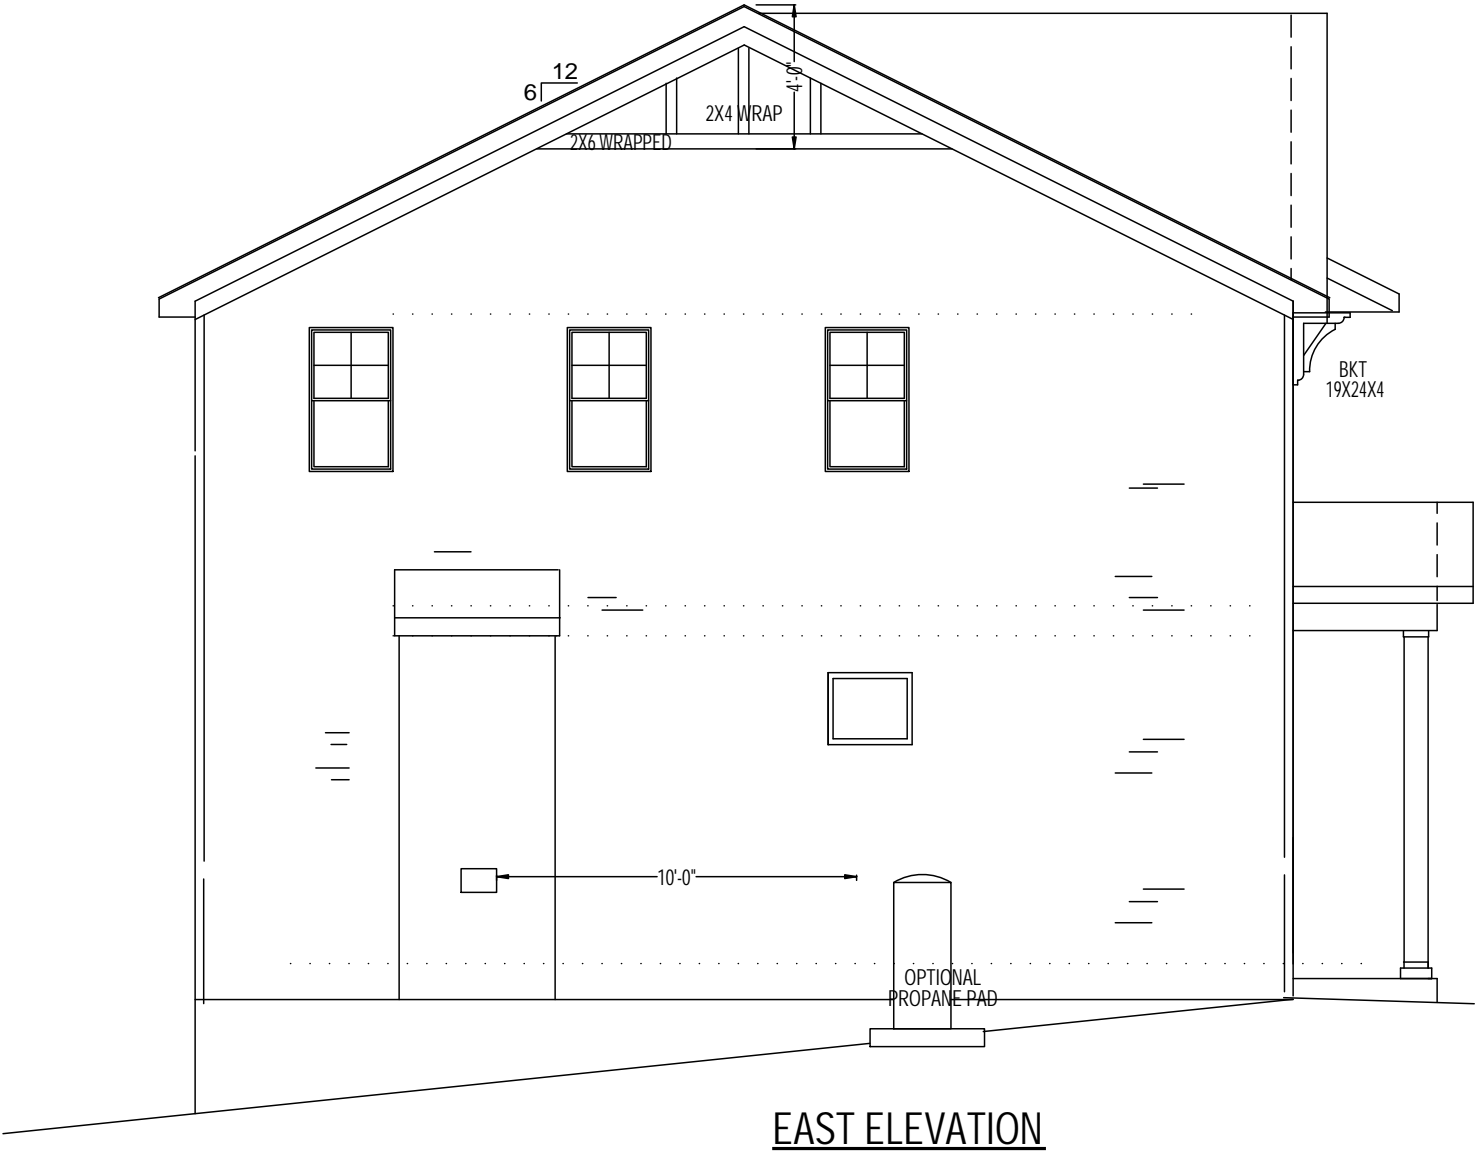

APPROVED FOR  
CONSTRUCTION

NOTE TO HOME PURCHASERS:  
In the event there are items shown on this drawing that are not called for by the Neighborhood Features or the Purchase Agreement addenda, they will be corrected during construction without notice to Purchaser.

LAST REVISION DATE	10/15/2018
This drawing is the property and copyright of Millfield Construction Company and may not be used or copied without the express written permission of Millfield Construction Company	



**Millfield**  
CONSTRUCTION  
COMPANY

2130 MARIETTA AVE LANCASTER PA 17603  
(717) 293-0293 WWW.millfield.com

**Wilson Place**

East Hempfield Twp  
Lancaster County, PA

The Rosemary Plan  
Lot # 9

1630 Wilson Avenue

08/31/2018

SCALE 3/16" = 1' 0"

JOB NUMBER:

SHEET

8