




NOTE TO HOME PURCHASERS:
In the event there are items shown on this drawing that are not called for by the Neighborhood Features or the Purchase Agreement addenda, they will be corrected during construction without notice to Purchaser.

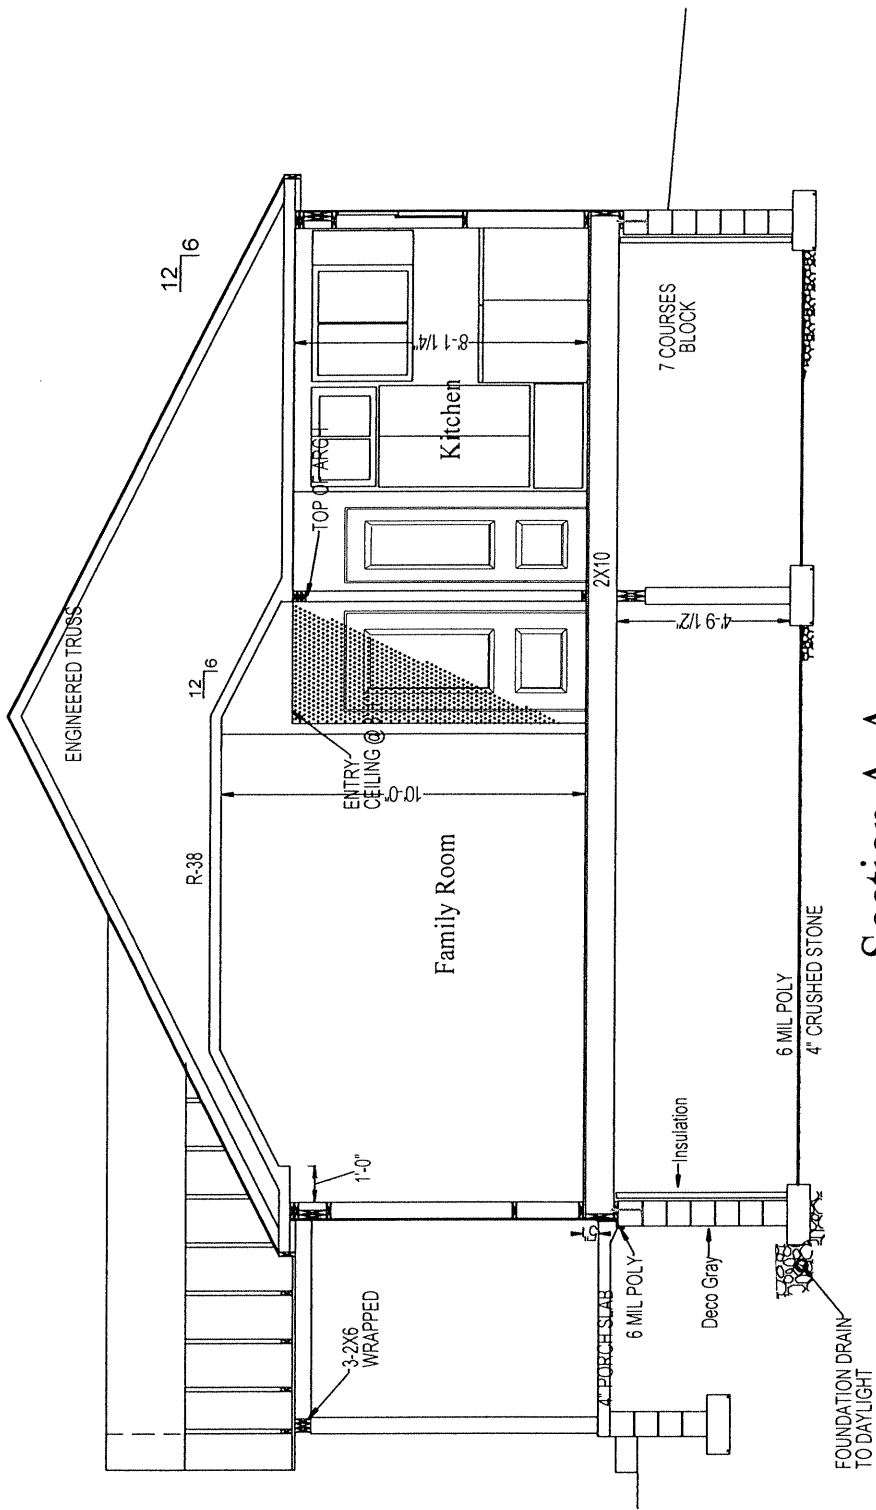

Section A-A

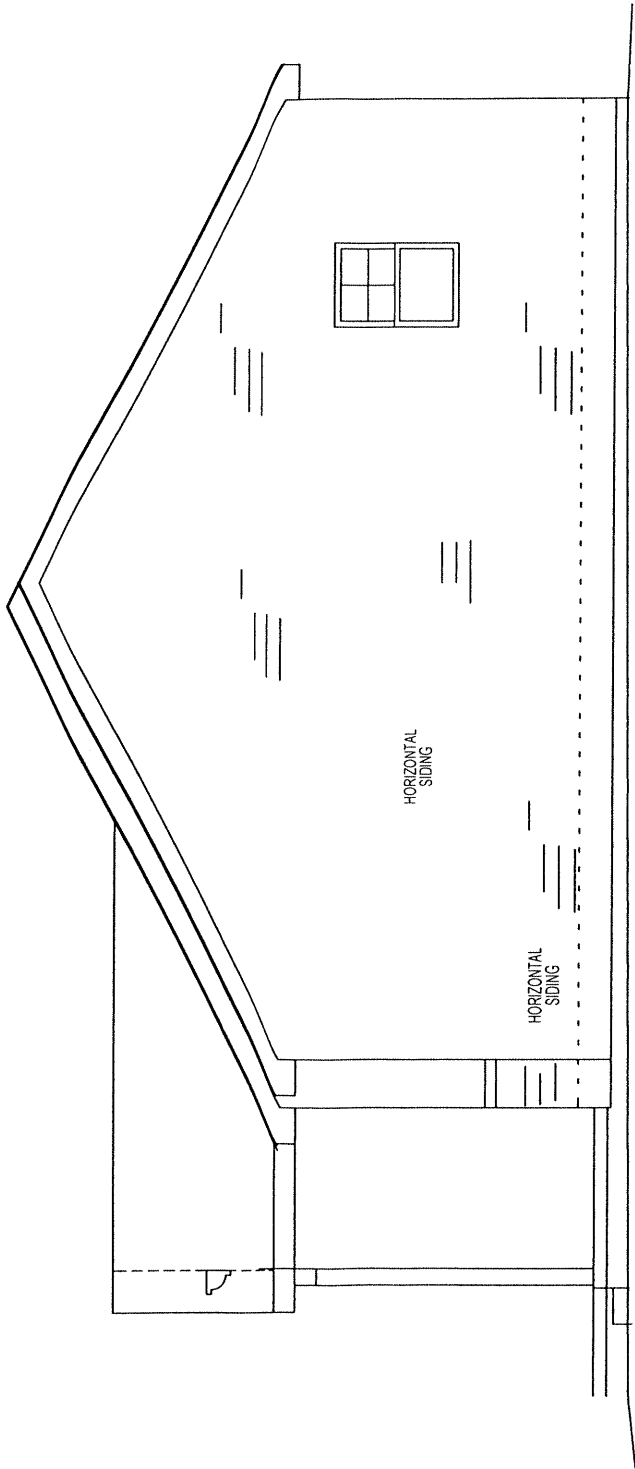

Right Side Elevation

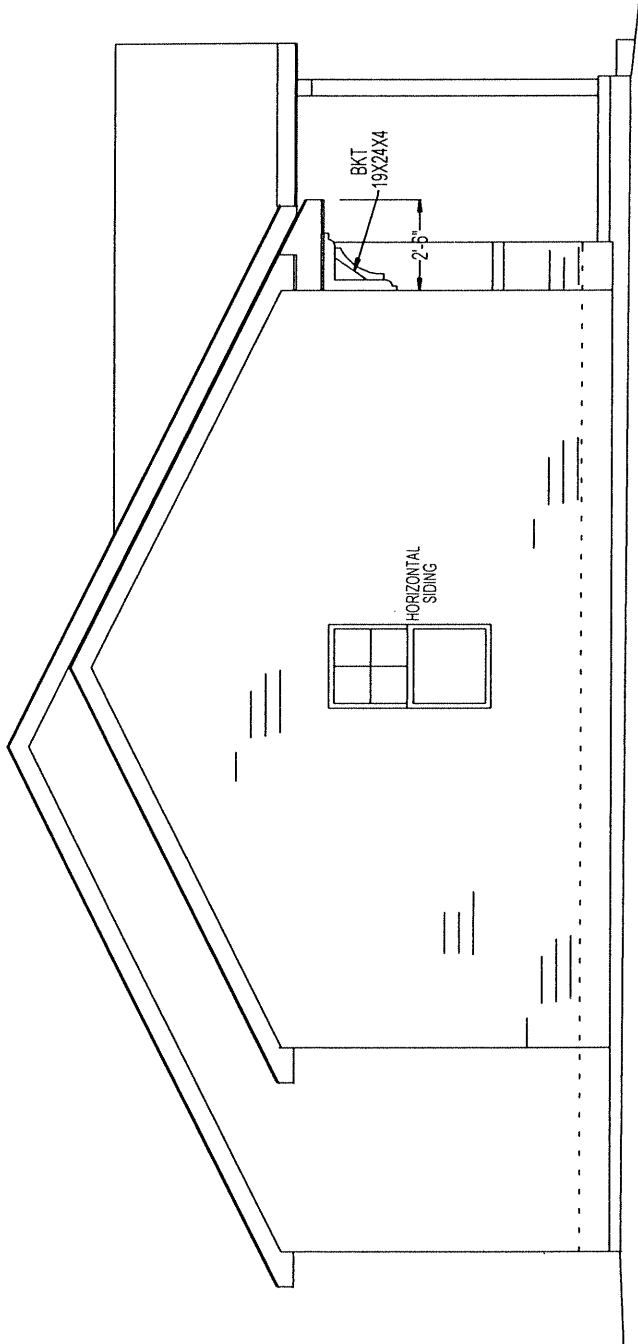

Left Side Elevation

LAST REVISION DATE	
This drawing is the property and copyright of Millfield Construction Company and may not be used or copied without the express written permission of Millfield Construction Company	

The Orchid Plan
Lot # 2
1710 Wilson Avenue

Wilson Place
East Hempfield Twp
Lancaster County, PA

03/05/2021
SCALE 3/16" = 1' 0"
JOB NUMBER:
SHEET 4