


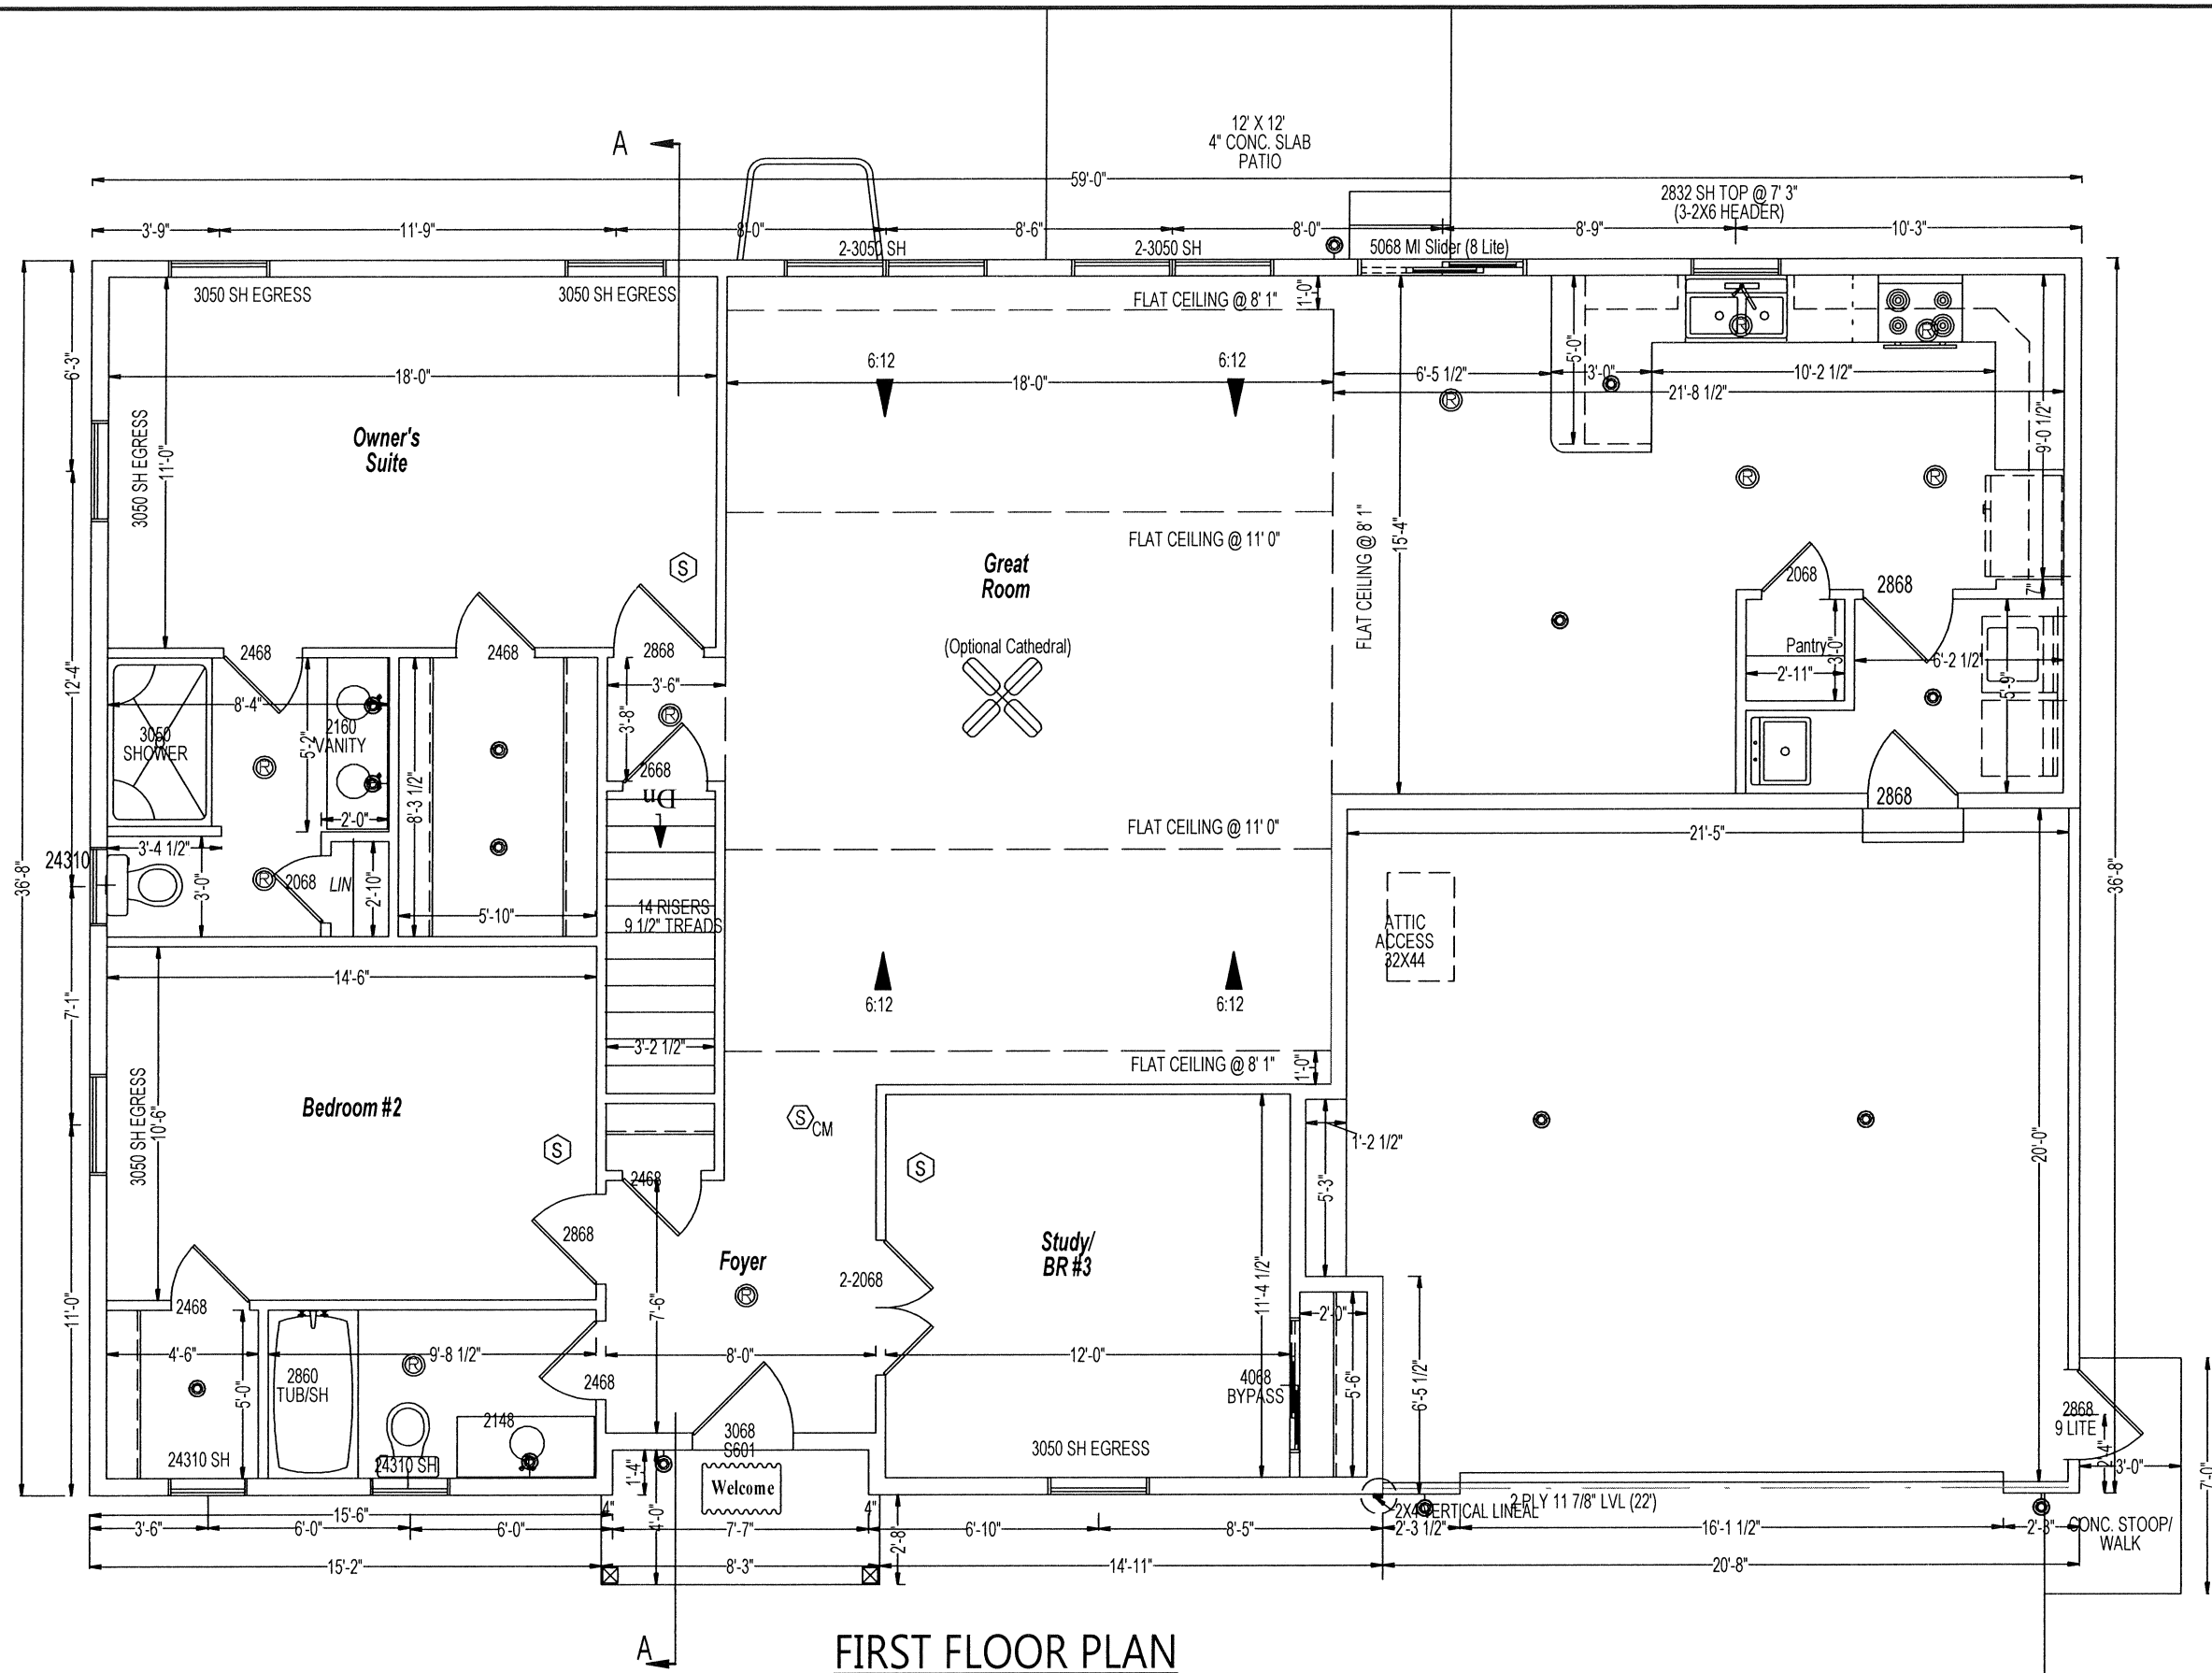

LAST REVISION DATE	05/17/2021
--------------------	------------

This drawing is the property and copyright of Millfield Construction Company and may not be used or copied without the express written permission of Millfield Construction Company

05/05/2021

SCALE 3/16" = 1' 0"

JOB NUMBER:

SHEET

3

Wilson Place
East Hempfield Twp
Lancaster County, PA

The Magnolia Plan
Lot # 3
1700 Wilson Avenue



Millfield
CONSTRUCTION

COMPANY
2130 MARIETTA AVE LANCASTER PA 17603
(717) 293-0293 WWW.milfield.com