

Millfield
CONSTRUCTION
COMPANY

2130 MARIETTA AVE LANCASTER PA 17603
(717) 293-0293 WWW.MILLFIELD.COM

Wilson Place

East Hempfield Twp
Lancaster County, PA

The Magnolia Plan
Lot # 3
1700 Wilson Avenue


05/05/2021

SCALE 3/16" = 1' 0"

JOB NUMBER:

SHEET

2

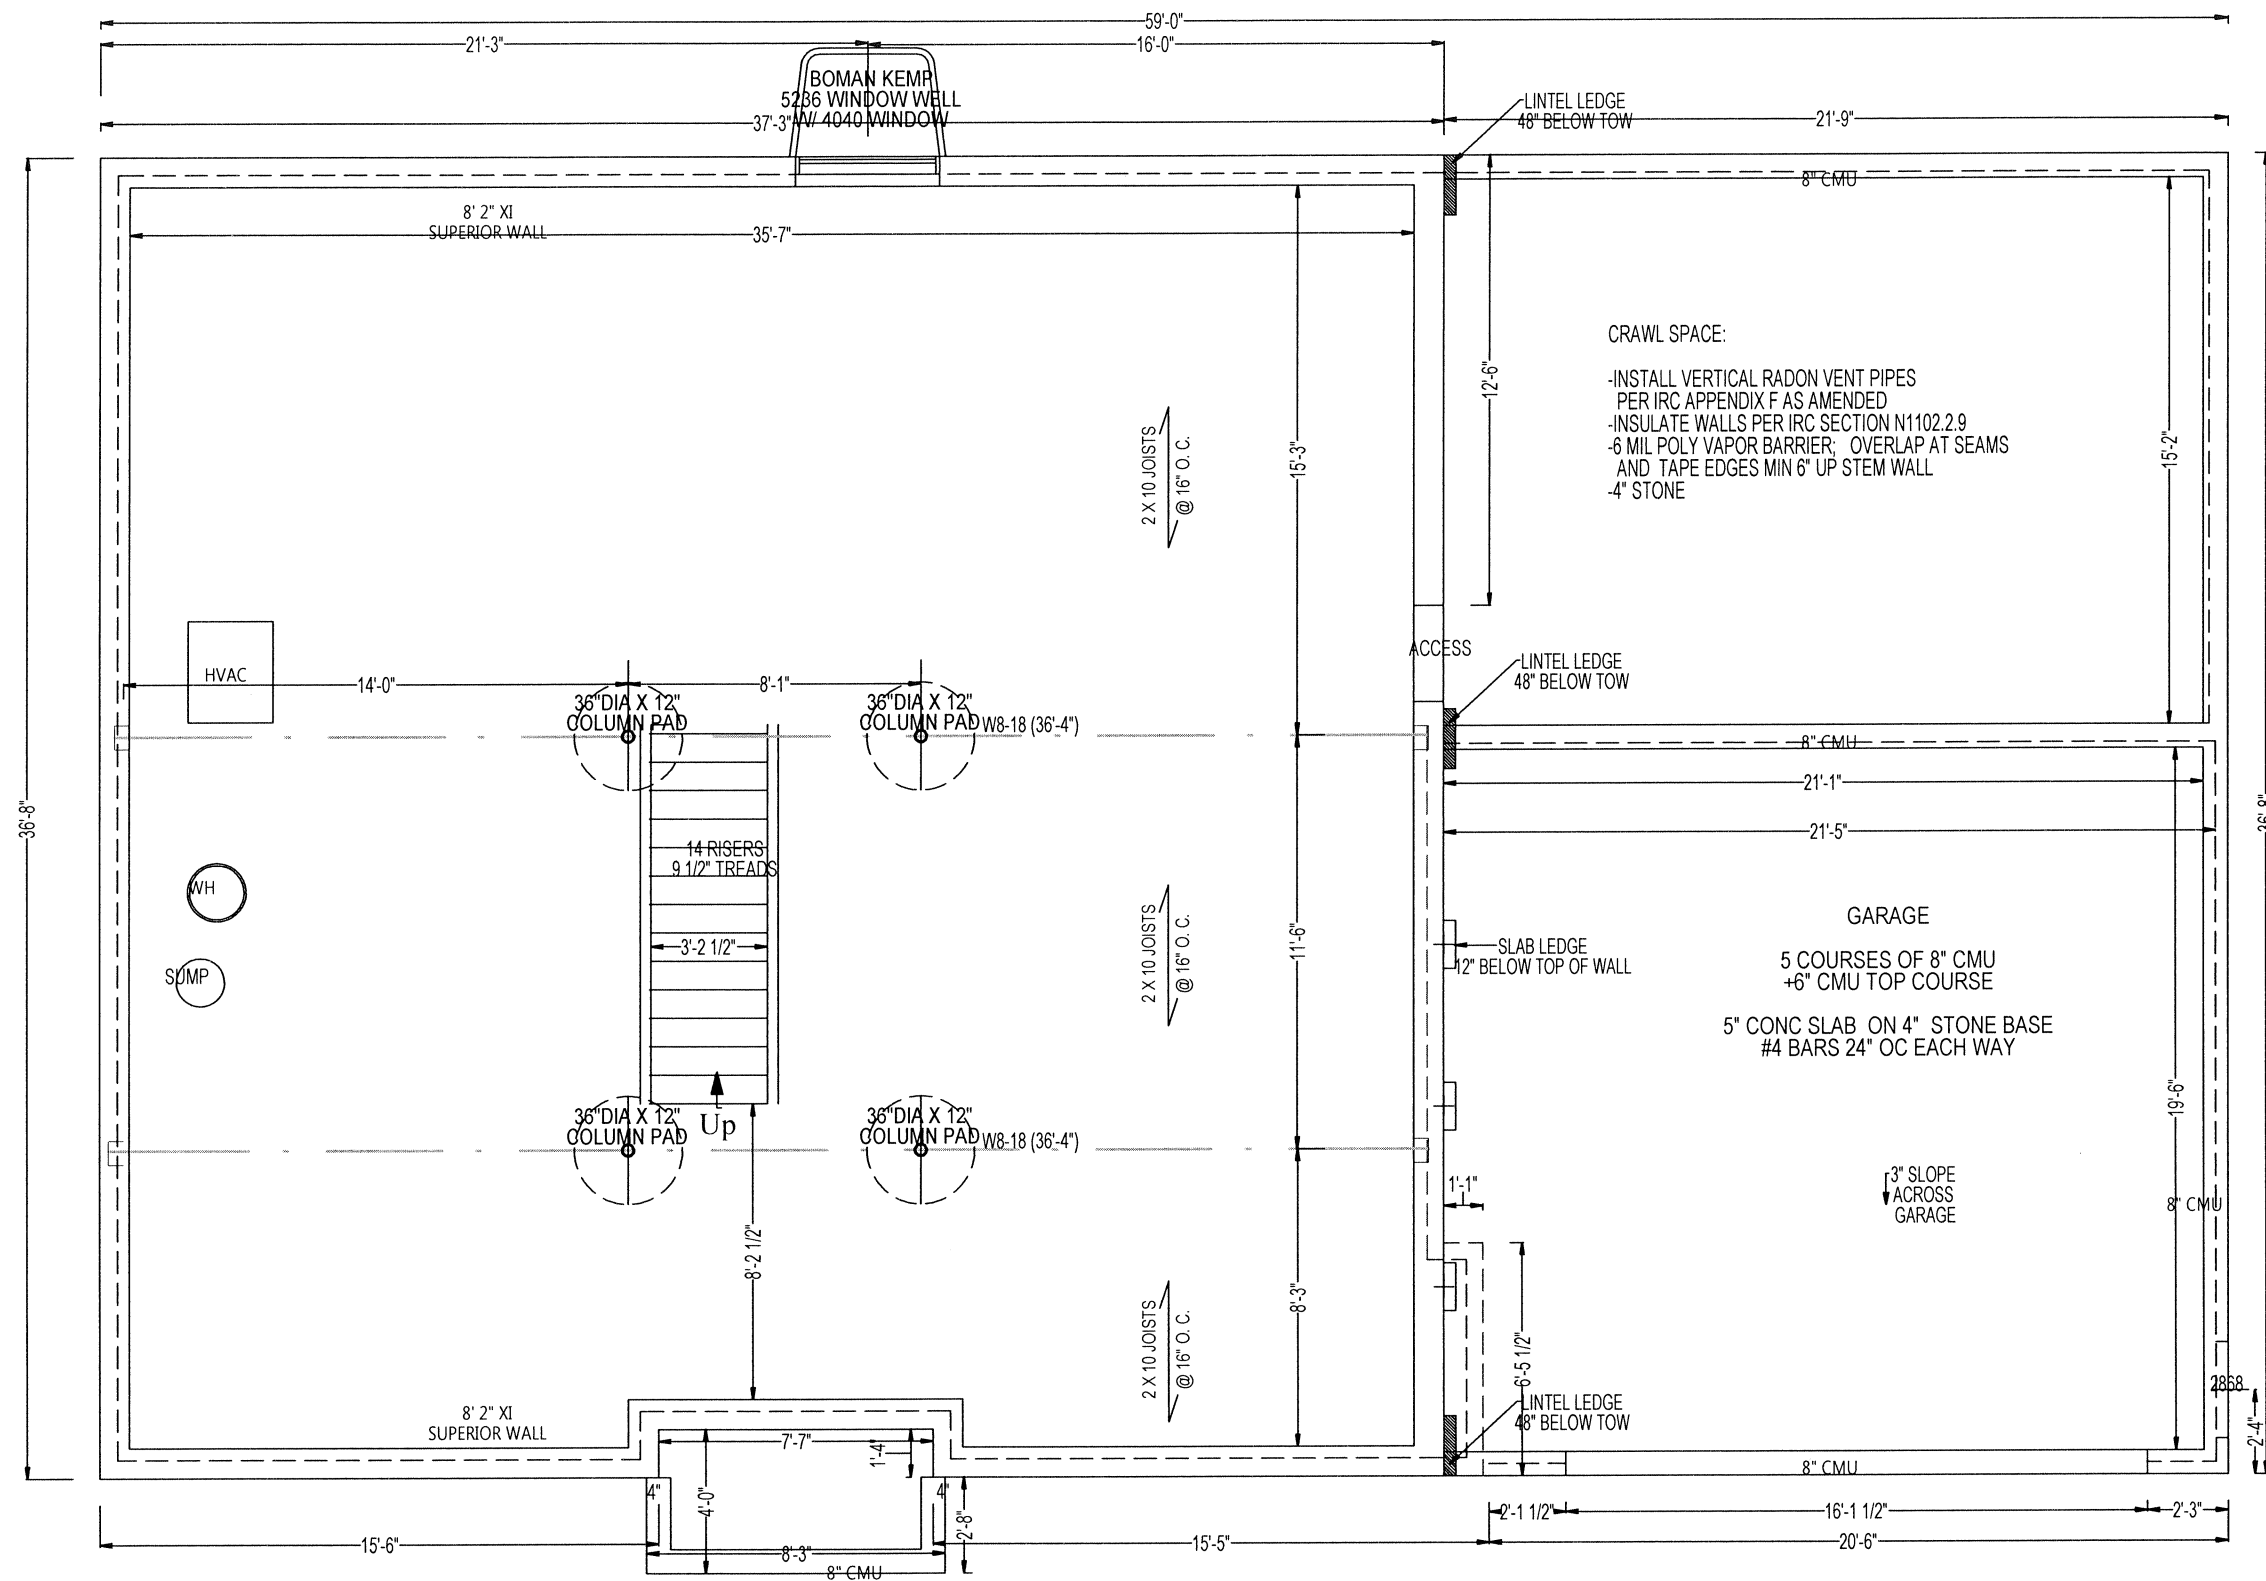

LAST REVISION DATE

This drawing is the property and copyright of
Millfield Construction Company and may not
be used or copied without the express written
permission of Millfield Construction Company

NOTE TO HOME PURCHASERS:
In the event there are items shown on this drawing that are not called for by the Neighborhood Features or the Purchase Agreement addenda, they will be corrected during construction without notice to Purchaser.