


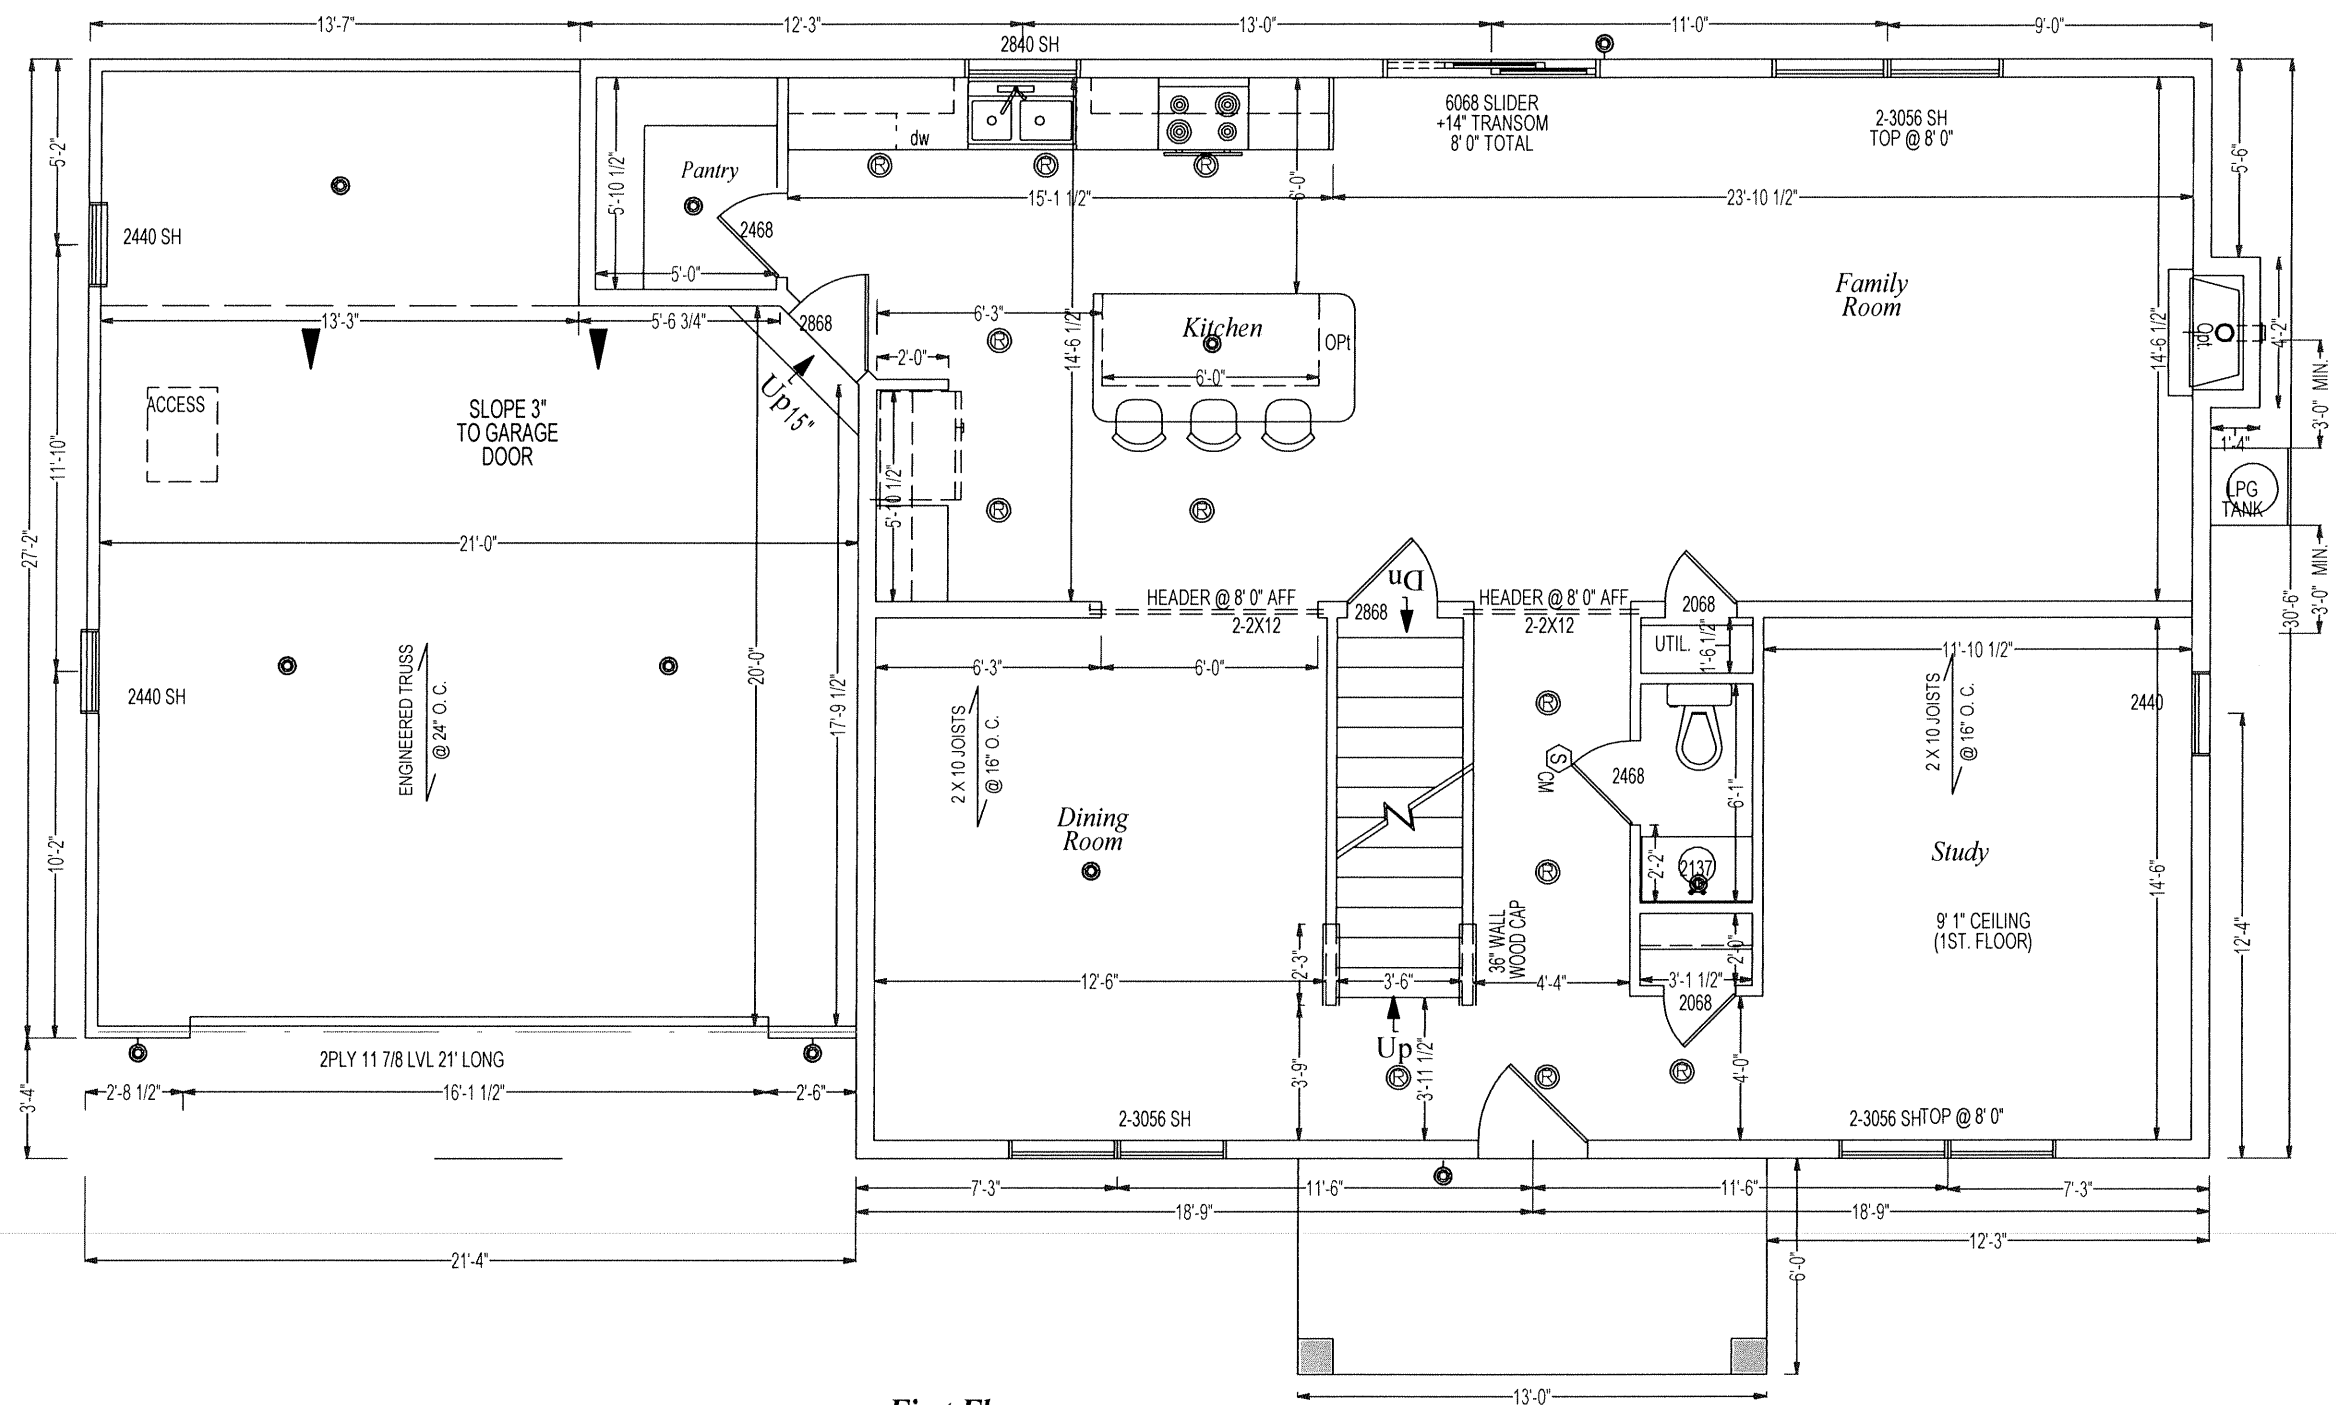


First Floor
9' 1" CEILING
TOP OF WINDOWS AT 7' 11 1/2" AFF

NOTE TO HOME PURCHASERS:
In the event there are items shown on this drawing that are not called for by the Neighborhood Features or the Purchase Agreement addenda, they will be corrected during construction without notice to Purchaser.

LAST REVISION DATE	02/12/2021
--------------------	------------

This drawing is the property and copyright of Millfield Construction Company and may not be used or copied without the express written permission of Millfield Construction Company

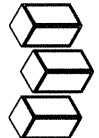 Millfield CONSTRUCTION COMPANY 2130 MARIETTA AVE LANCASTER PA 17603 (717) 293-0293 www.millfield.com	Wilson Place East Hempfield Twp Lancaster County, PA	The Rosemary Plan Lot # 4 1680 Wilson Avenue	01/11/2021	SCALE 3/16" = 1' 0"	JOB NUMBER:
			SHEET 3		