


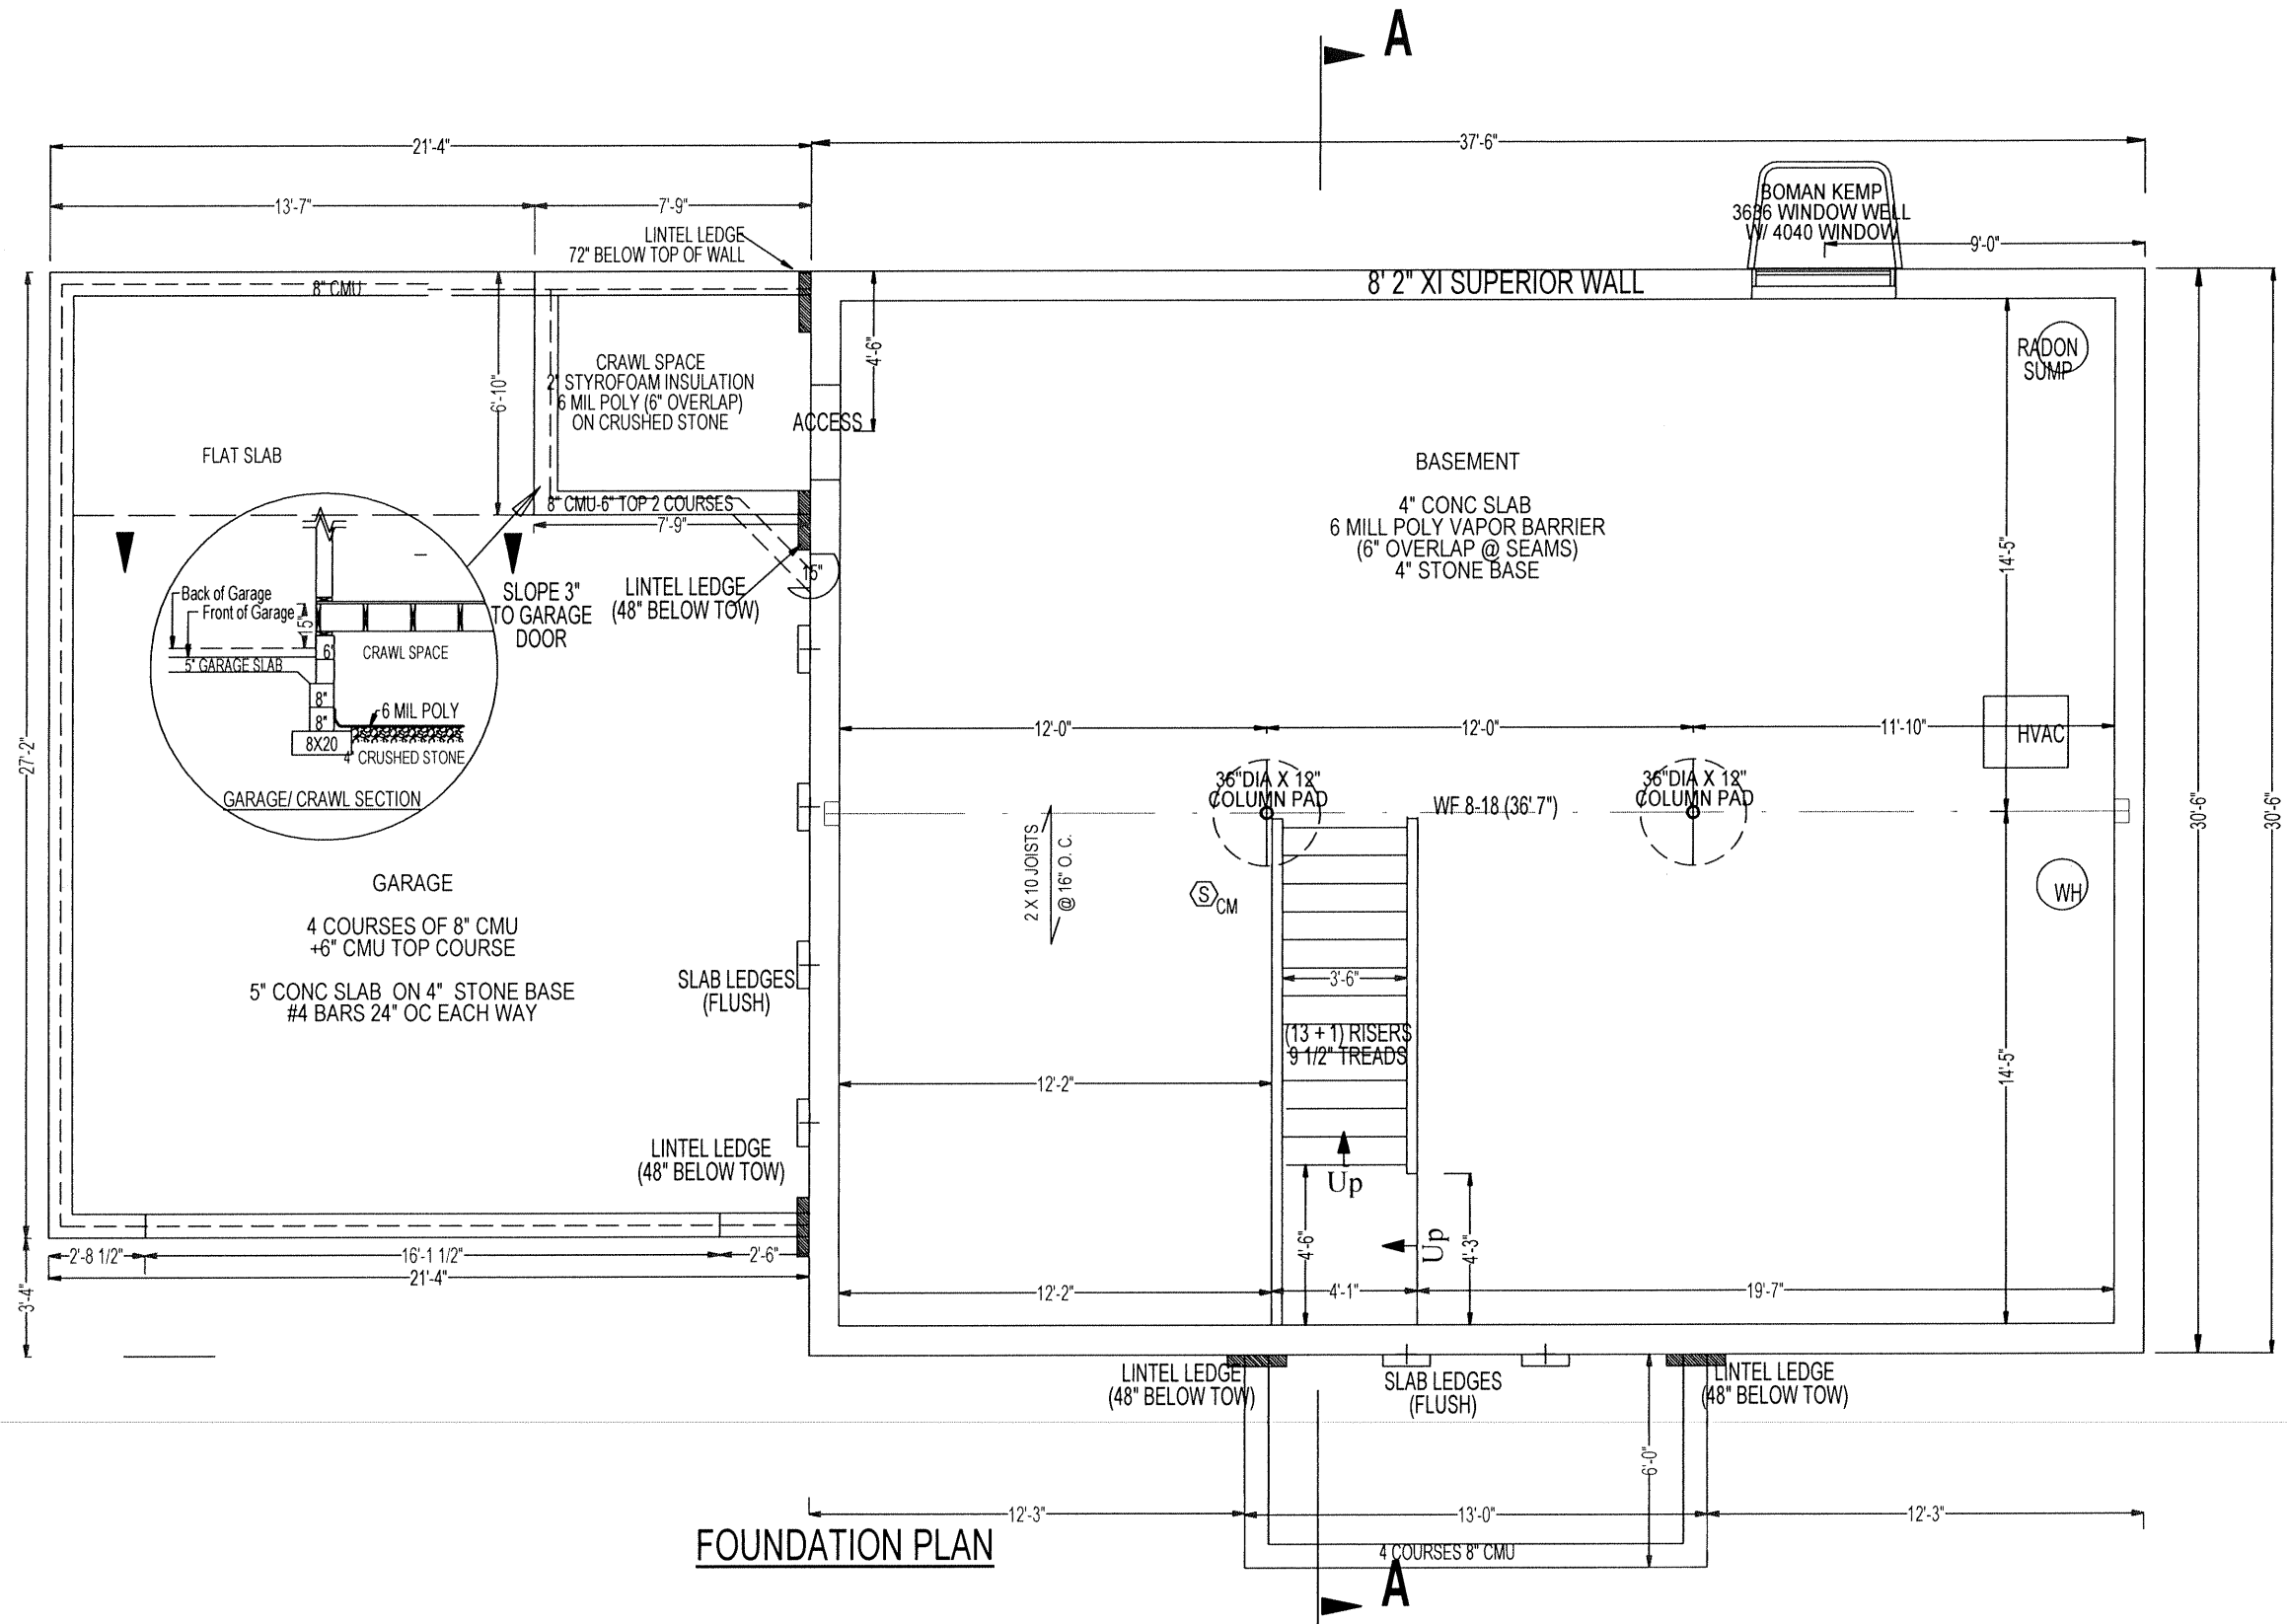


NOTE TO HOME PURCHASERS:  
In the event there are items shown on this drawing that are not called for by the Neighborhood Features or the Purchase Agreement addenda, they will be corrected during construction without notice to Purchaser.

LAST REVISION DATE 02/15/2021

This drawing is the property and copyright of Millfield Construction Company and may not be used or copied without the express written permission of Millfield Construction Company

The Rosemary Plan  
Lot # 4  
1680 Wilson Avenue

**Wilson Place**  
East Hempfield Twp  
Lancaster County, PA

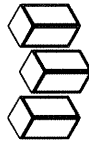

**Millfield**  
CONSTRUCTION  
COMPANY

2130 MARIETTA AVE LANCASTER PA 17603  
(717) 293-0293 WWW.MILLFIELD.COM

01/11/2021

SCALE 3/16" = 1' 0"

JOB NUMBER:

SHEET

**2**