


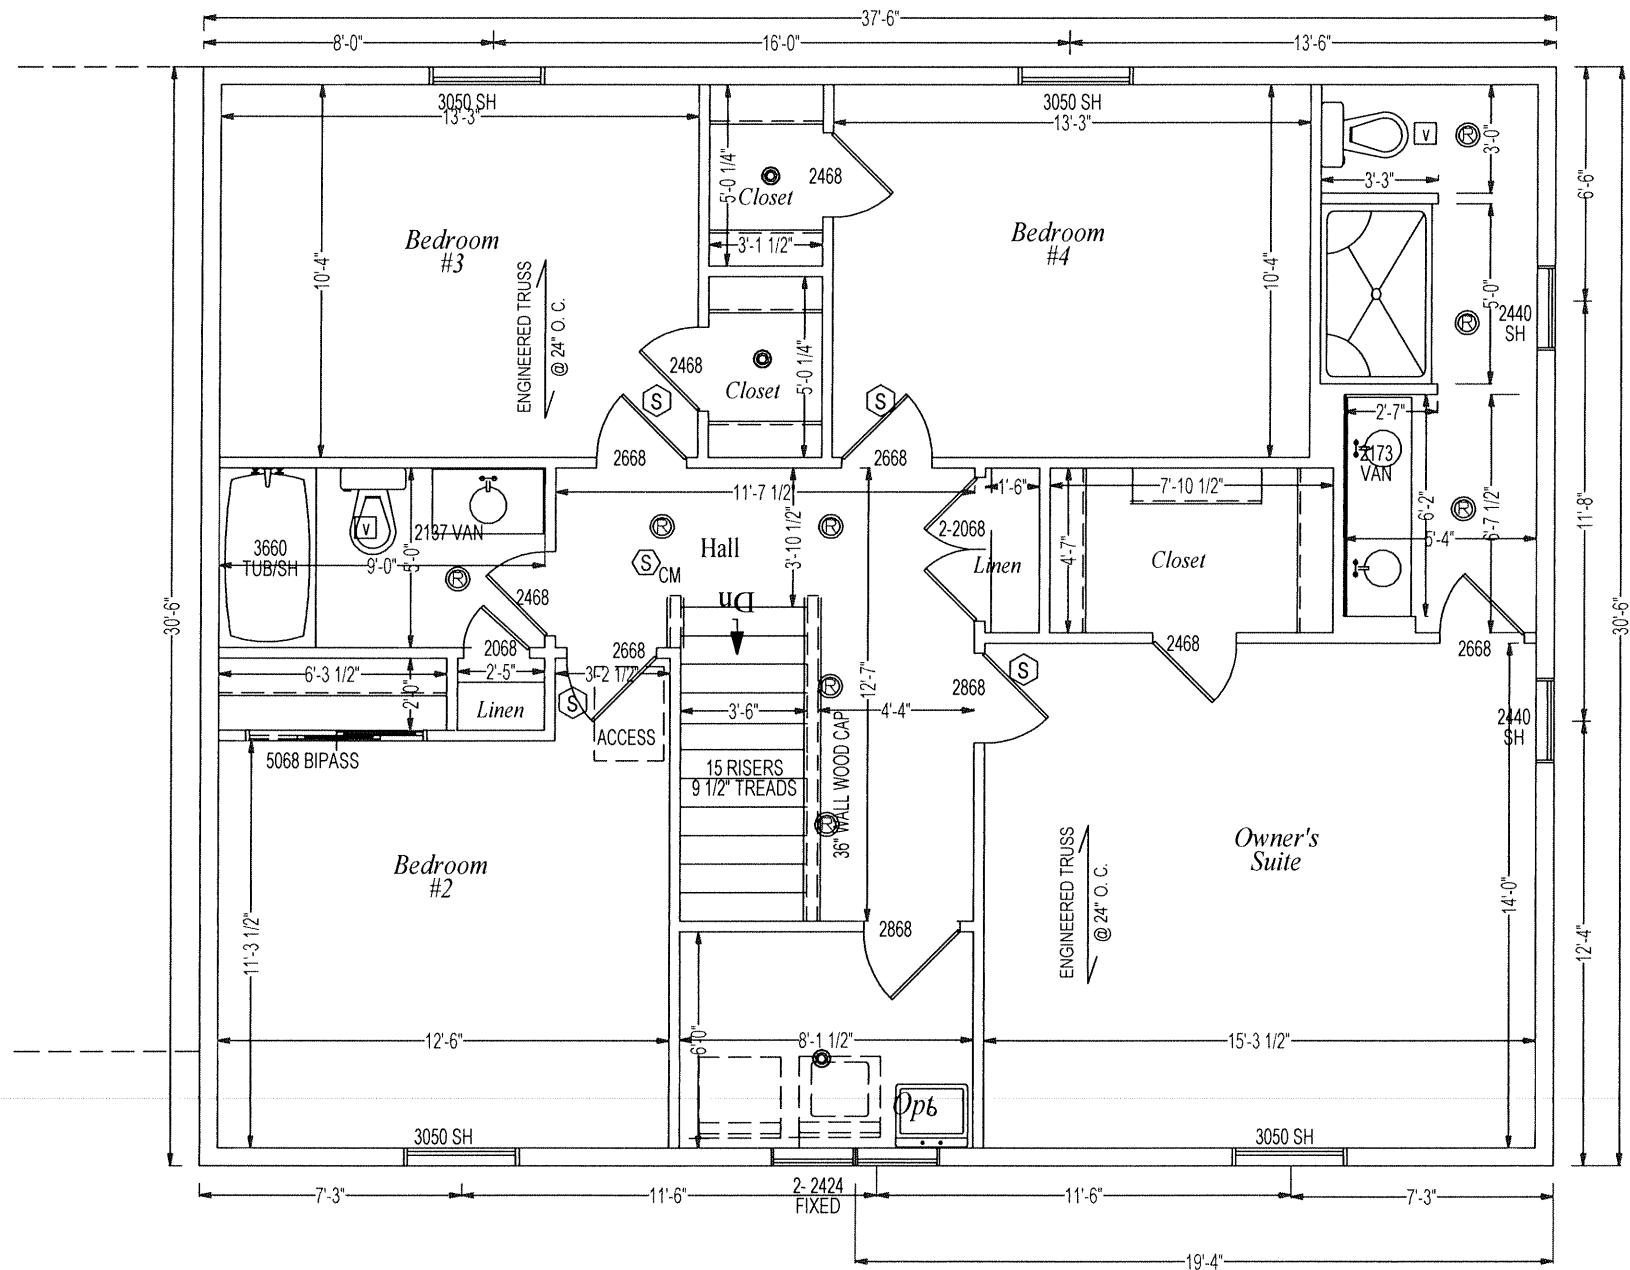


Second Floor

LAST REVISION DATE	02/15/2021
This drawing is the property and copyright of Millfield Construction Company and may not be used or copied without the express written permission of Millfield Construction Company	

The Rosemary Plan
Lot # 4
1680 Wilson Avenue

Wilson Place
East Hempfield Twp
Lancaster County, PA

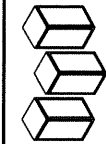

Millfield
CONSTRUCTION
COMPANY

2130 MARIETTA AVE LANCASTER PA 17603
(717) 293-0293 www.millfield.com

01/11/2021
SCALE 3/16" = 1' 0"
JOB NUMBER:
SHEET 4

NOTE TO HOME PURCHASERS:
In the event there are items shown on this drawing that are not called for by the Neighborhood Features or the Purchase Agreement addenda, they will be corrected during construction without notice to Purchaser.