


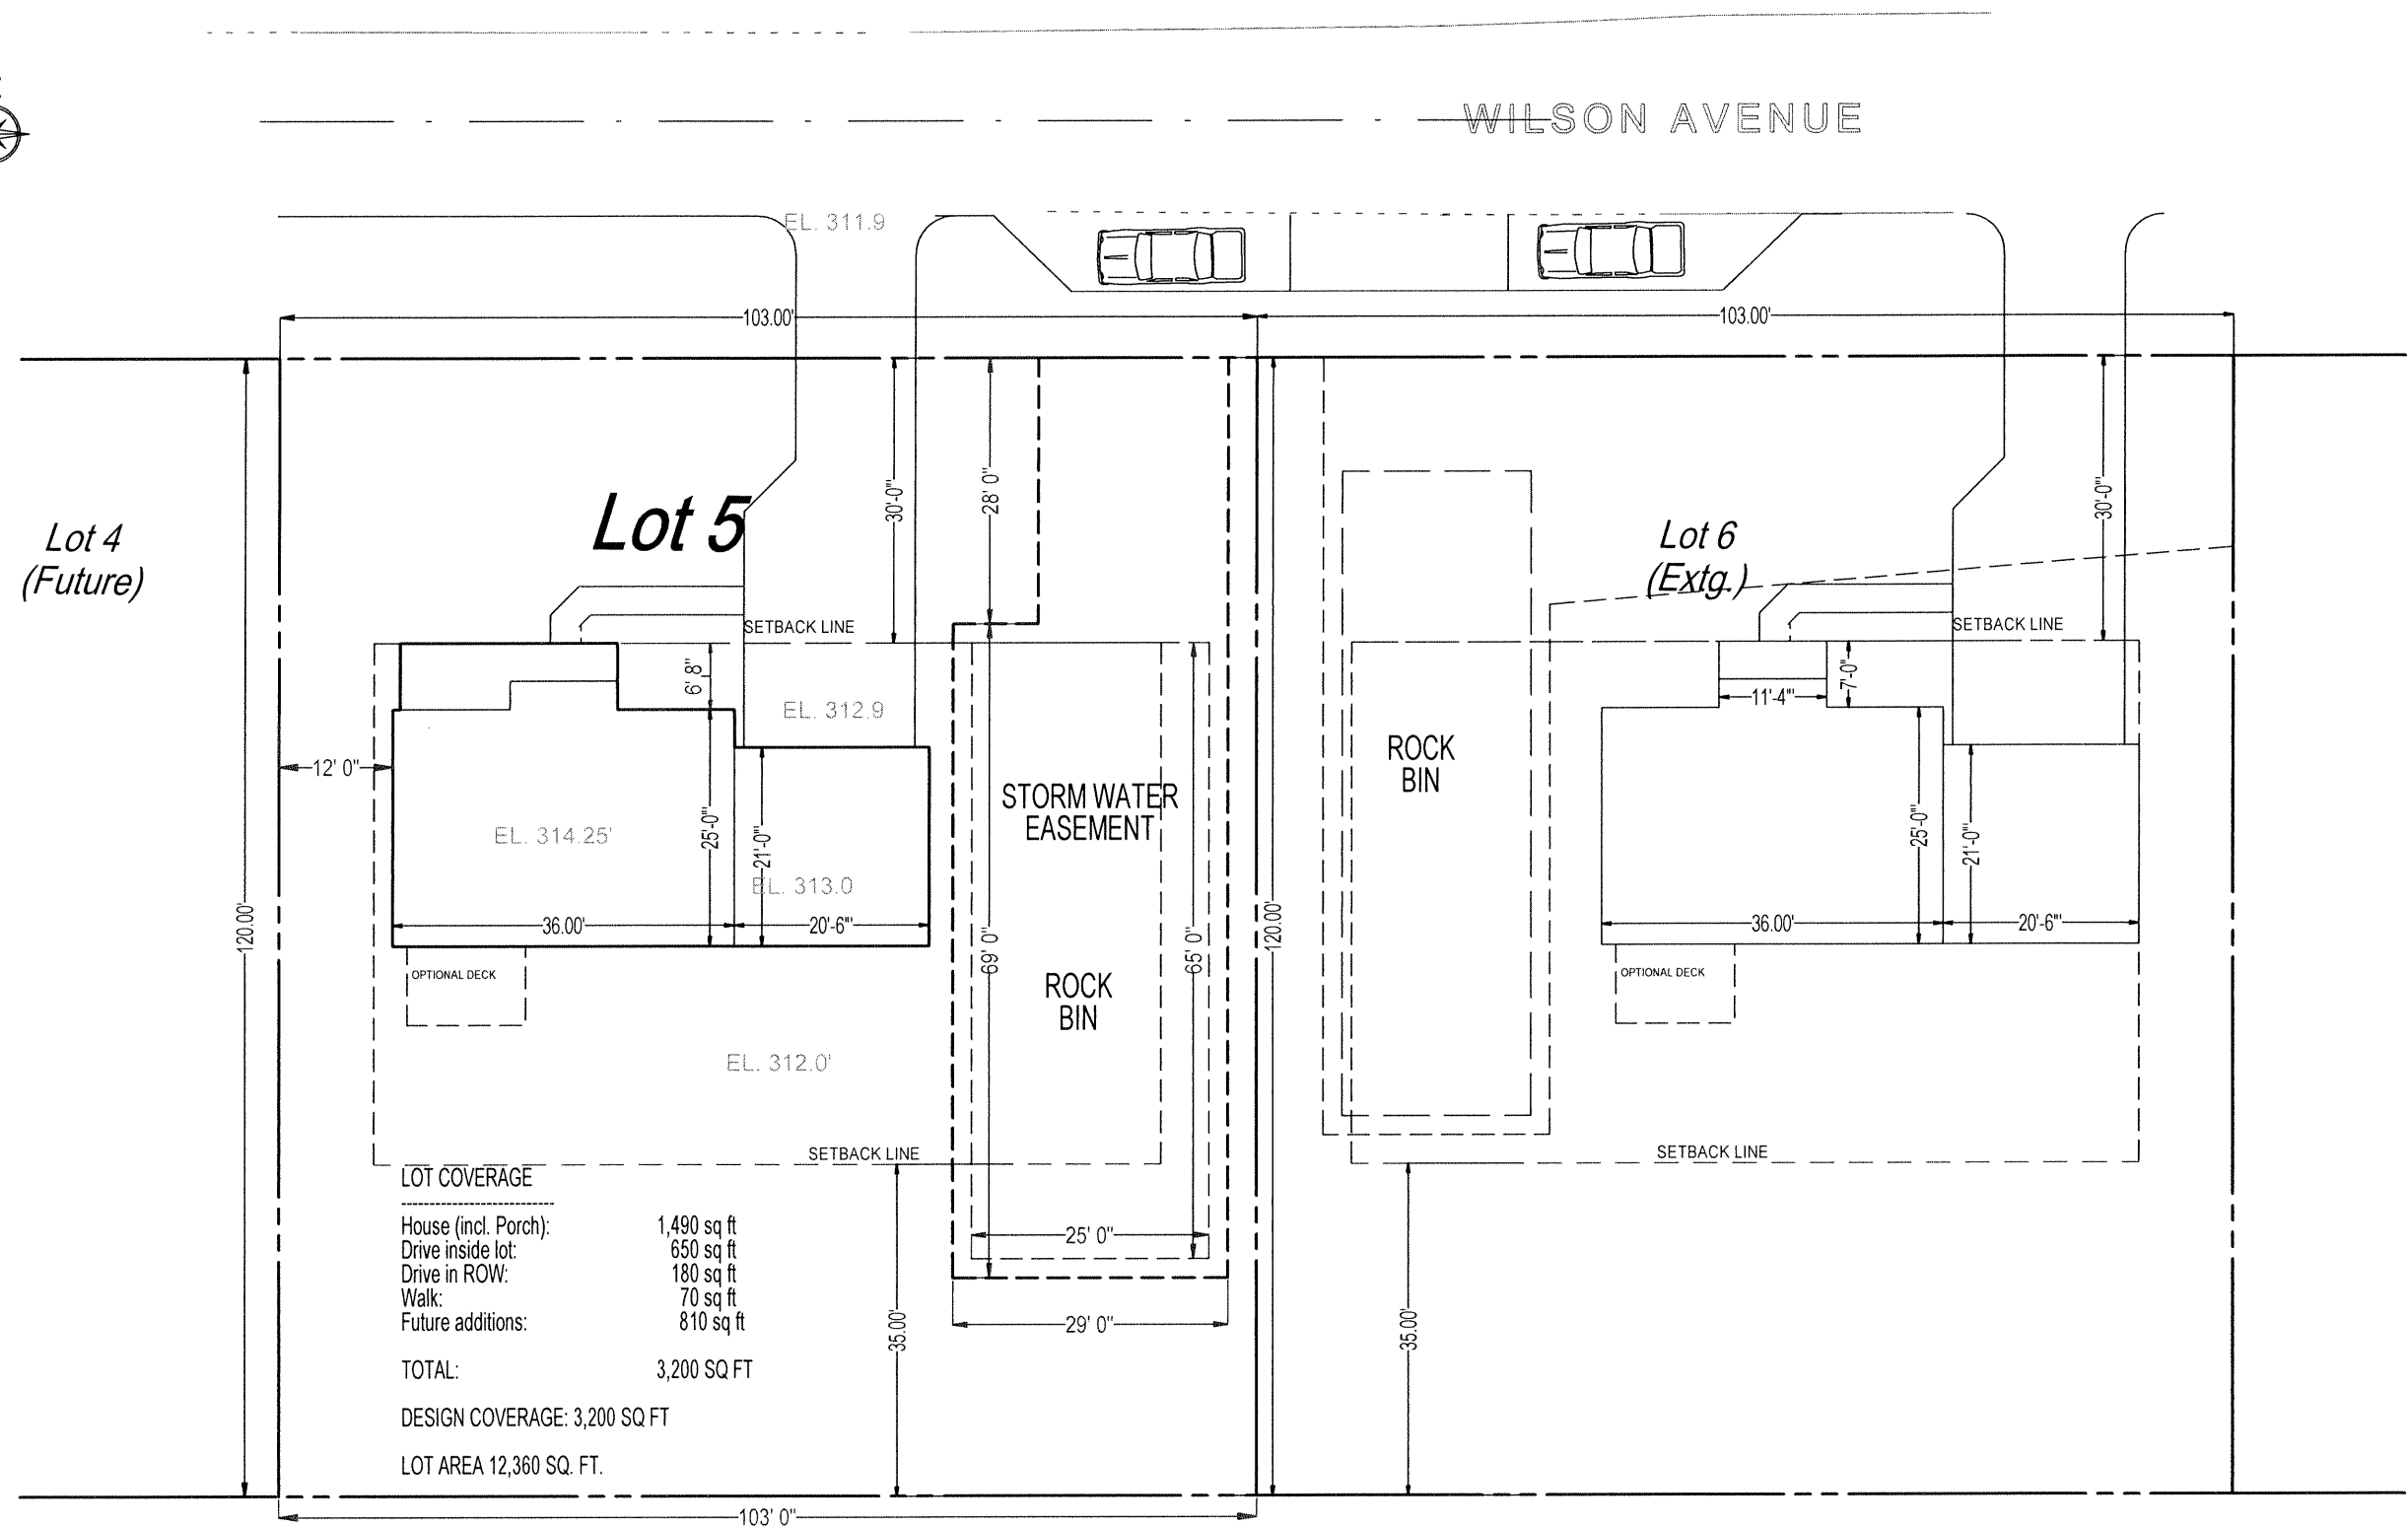

LOT COVERAGE

House (incl. Porch): 1,490 sq ft
Drive inside lot: 650 sq ft
Drive in ROW: 180 sq ft
Walk: 70 sq ft
Future additions: 810 sq ft

TOTAL: 3,200 SQ FT

DESIGN COVERAGE: 3,200 SQ FT

LOT AREA 12,360 SQ. FT.

NOTE TO HOME PURCHASERS:
In the event there are items shown on this drawing that are not called for by the Neighborhood Features or the Purchase Agreement addenda, they will be corrected during construction without notice to Purchaser.

LAST REVISION DATE 09/25/2020

This drawing is the property and copyright of Millfield Construction Company and may not be used or copied without the express written permission of Millfield Construction Company

09/20/2020

SCALE 1" = 20' 0"

JOB NUMBER:

SHEET

1



Millfield
CONSTRUCTION
COMPANY

2130 MARIETTA AVE LANCASTER PA 17603
(717) 293-0293 WWW.MILLFIELD.COM

Wilson Place

East Hempfield Twp
Lancaster County, PA

The Tea Rose Plan
Lot # 5
1670 Wilson Avenue