


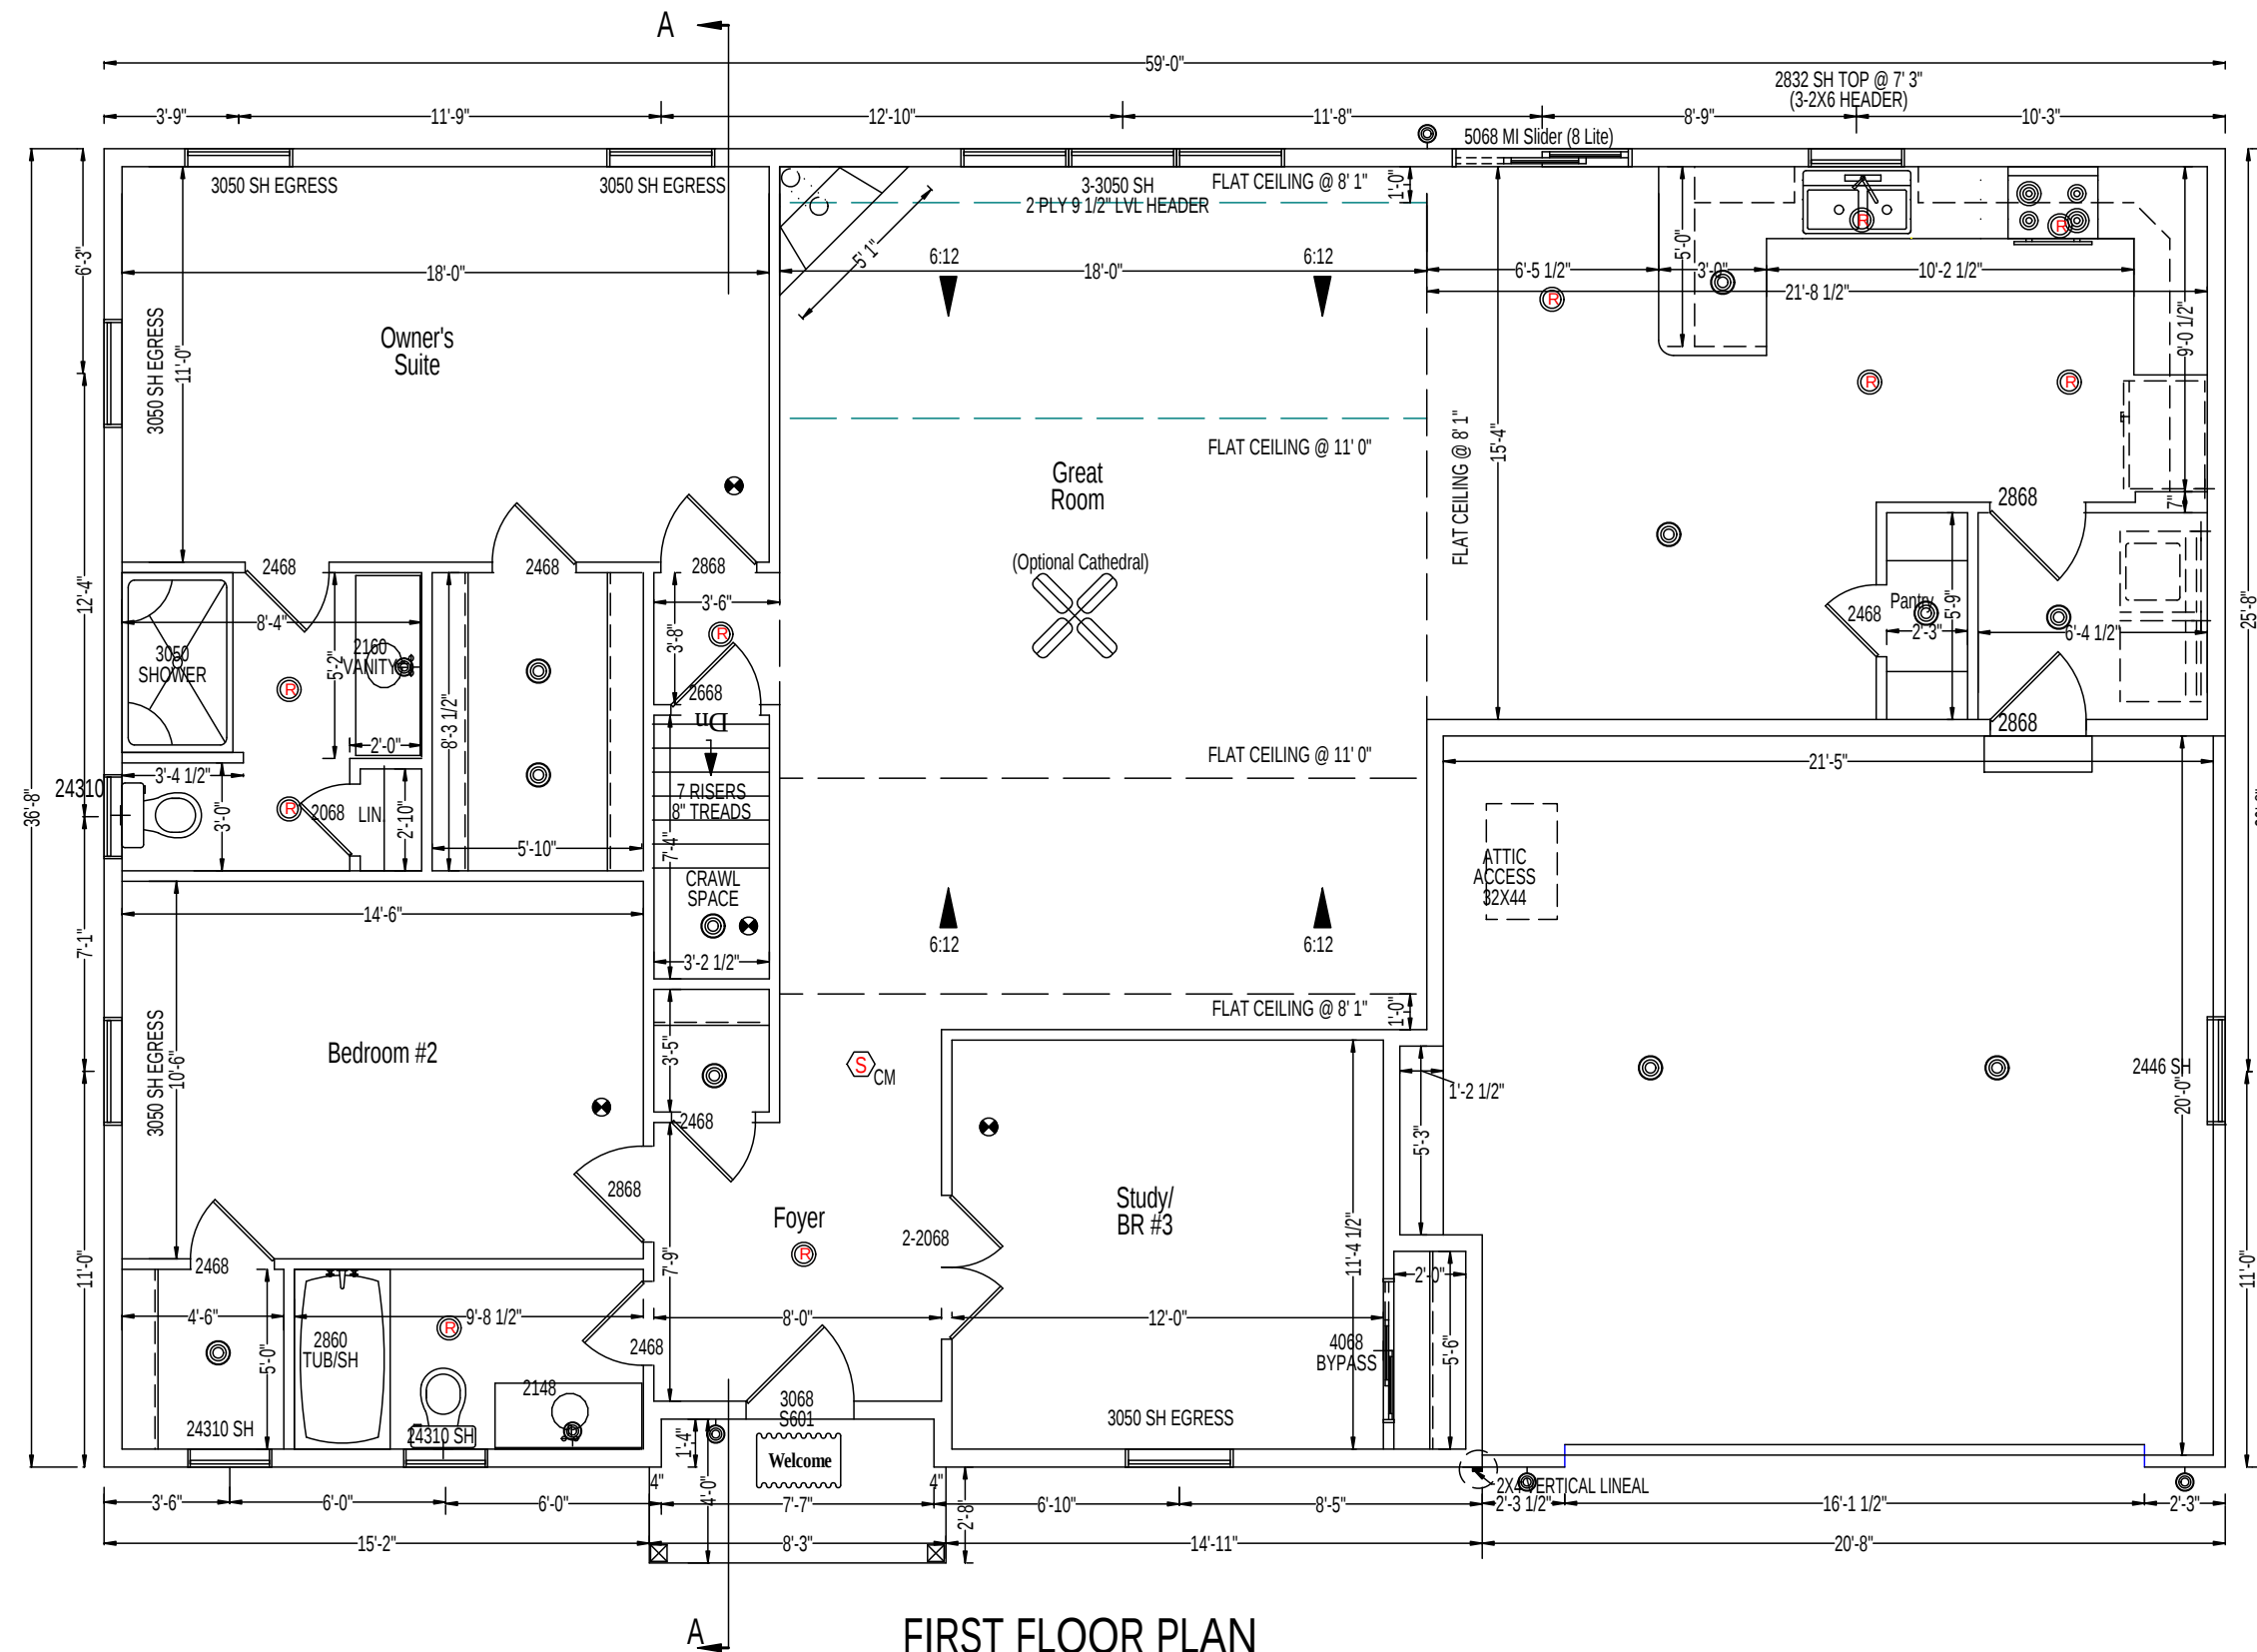

NOTE TO HOME PURCHASERS:
In the event there are items shown on this drawing that are not called for by the Neighborhood Features or the Purchase Agreement addenda, they will be corrected during construction without notice to Purchaser.

LAST REVISION DATE	02/18/2020
--------------------	------------

This drawing is the property and copyright of Millfield Construction Company and may not be used or copied without the express written permission of Millfield Construction Company

01/20/2020
SCALE 3/16" = 1' 0"
JOB NUMBER:

SHEET
3

Wilson Place
East Hempfield Twp
Lancaster County, PA

The Magnolia Plan
Lot # 7
1650 Wilson Avenue



Millfield
CONSTRUCTION
COMPANY

2130 MARIETTA AVE LANCASTER PA 17603
(717) 293-0293 www.millfield.com