



LEFT SIDE ELEVATION

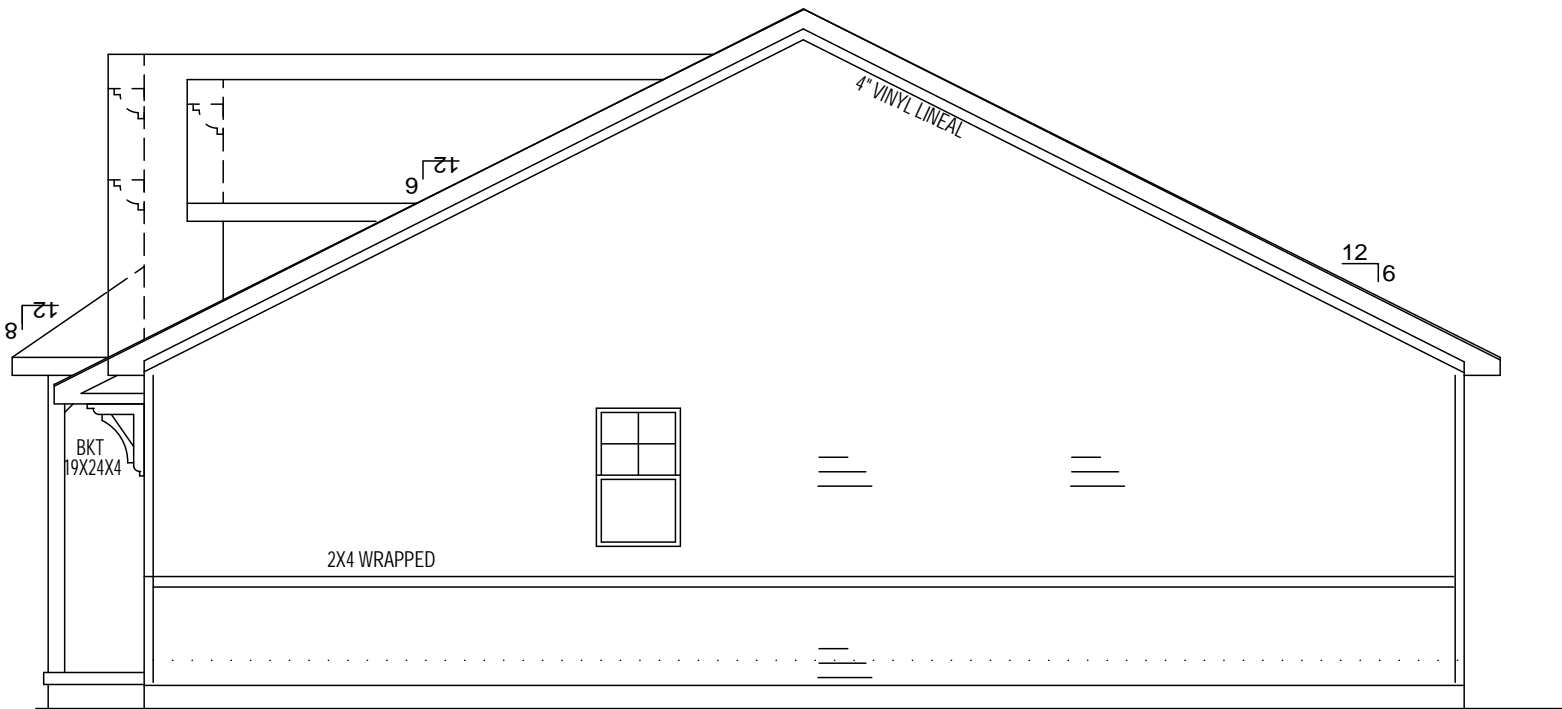

RIGHT SIDE ELEVATION

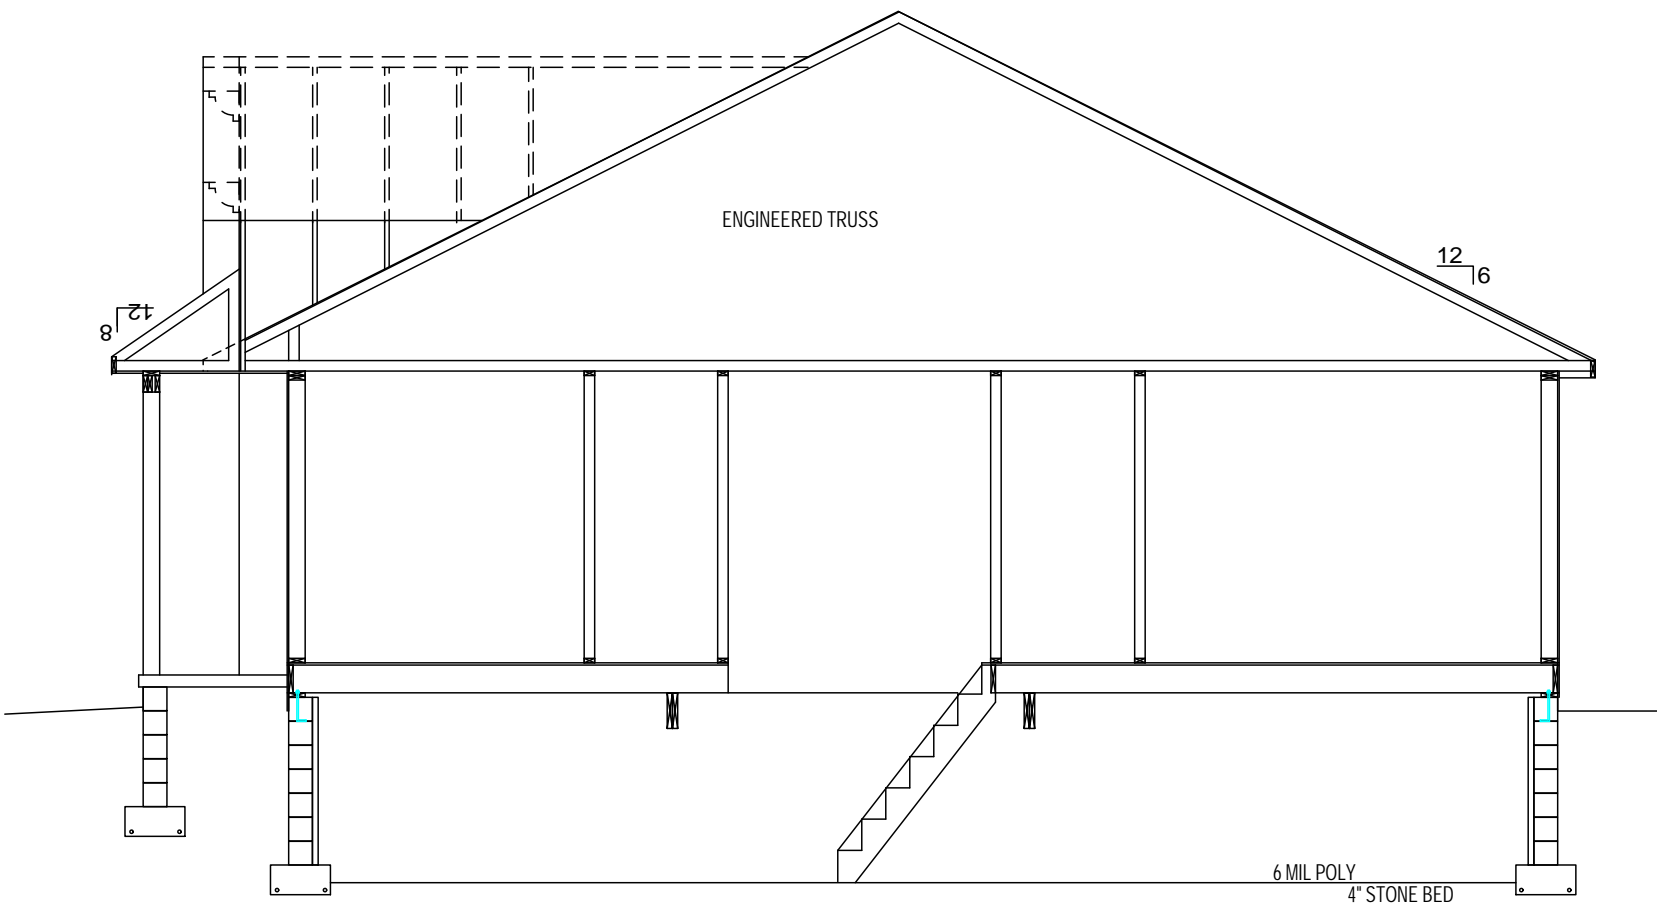

SECTION AA

NOTE TO HOME PURCHASERS:  
In the event there are items shown on this drawing that are not called for by the Neighborhood Features or the Purchase Agreement addenda, they will be corrected during construction without notice to Purchaser.

LAST REVISION DATE	01/31/2020
This drawing is the property and copyright of Millfield Construction Company and may not be used or copied without the express written permission of Millfield Construction Company	

01/20/2020	JOB NUMBER:	SHEET
SCALE 3/16" = 1' 0"		5

The Magnolia Plan  
Lot # 7  
1650 Wilson Avenue

Wilson Place  
East Hempfield Twp  
Lancaster County, PA

Millfield

CONSTRUCTION COMPANY

2130 MARIETTA AVE LANCASTER PA 17603  
(717) 293-0293 WWW.millfield.com