


Scheme D
Horizontal Siding: MS Granite Gray
Vertical Siding: B&B Granite Gray
Corners: Granite Gray
Accent:: Pacific Blue
Lower Lineal: Pacific Blue
Upper Lineals: White
Shutters: #166 Midnight Blue
J-Channels: White
Soffit/Fascia: White
Garage Door: White
Fypon pieces, door/ window trim: White
Roof: Charcoal Gray

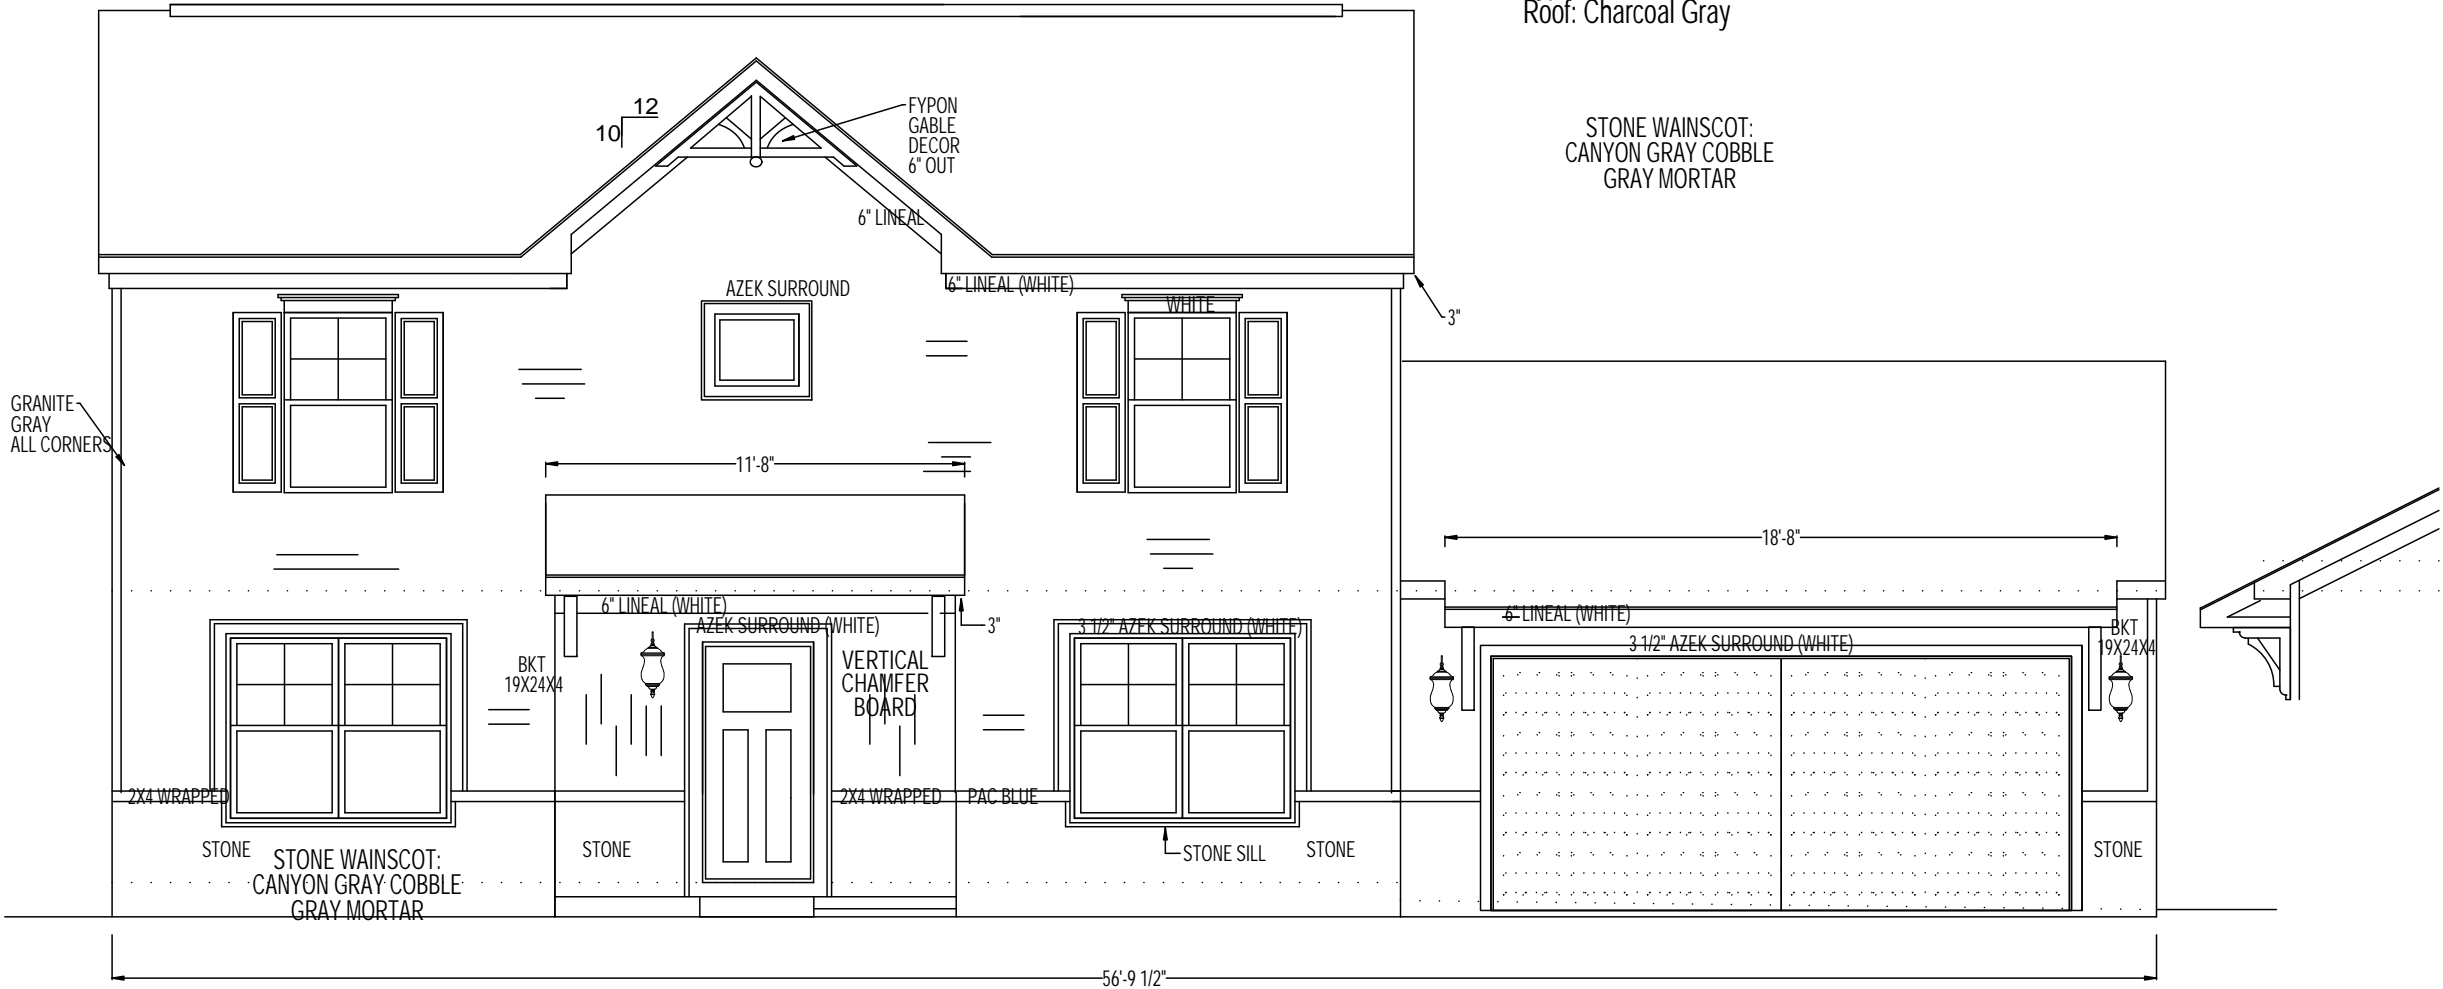

FRONT (NORTH) ELEVATION

900

NOTE TO HOME PURCHASERS:
In the event there are items shown on this drawing that are not called for by the Neighborhood Features or the Purchase Agreement addenda, they will be corrected during construction without notice to Purchaser.



Wilson Place
East Hempfield Twp
Lancaster County, PA

The Tea Rose Plan
Lot # 8
1640 Wilson Avenue

07/20/2019
SCALE 3/16" = 1' 0"
JOB NUMBER:

LAST REVISION DATE 10/18/2019
This drawing is the property and copyright of Millfield Construction Company and may not be used or copied without the express written permission of Millfield Construction Company

SHEET
6